



Community Consultation Package

JWLAND


Location Plan

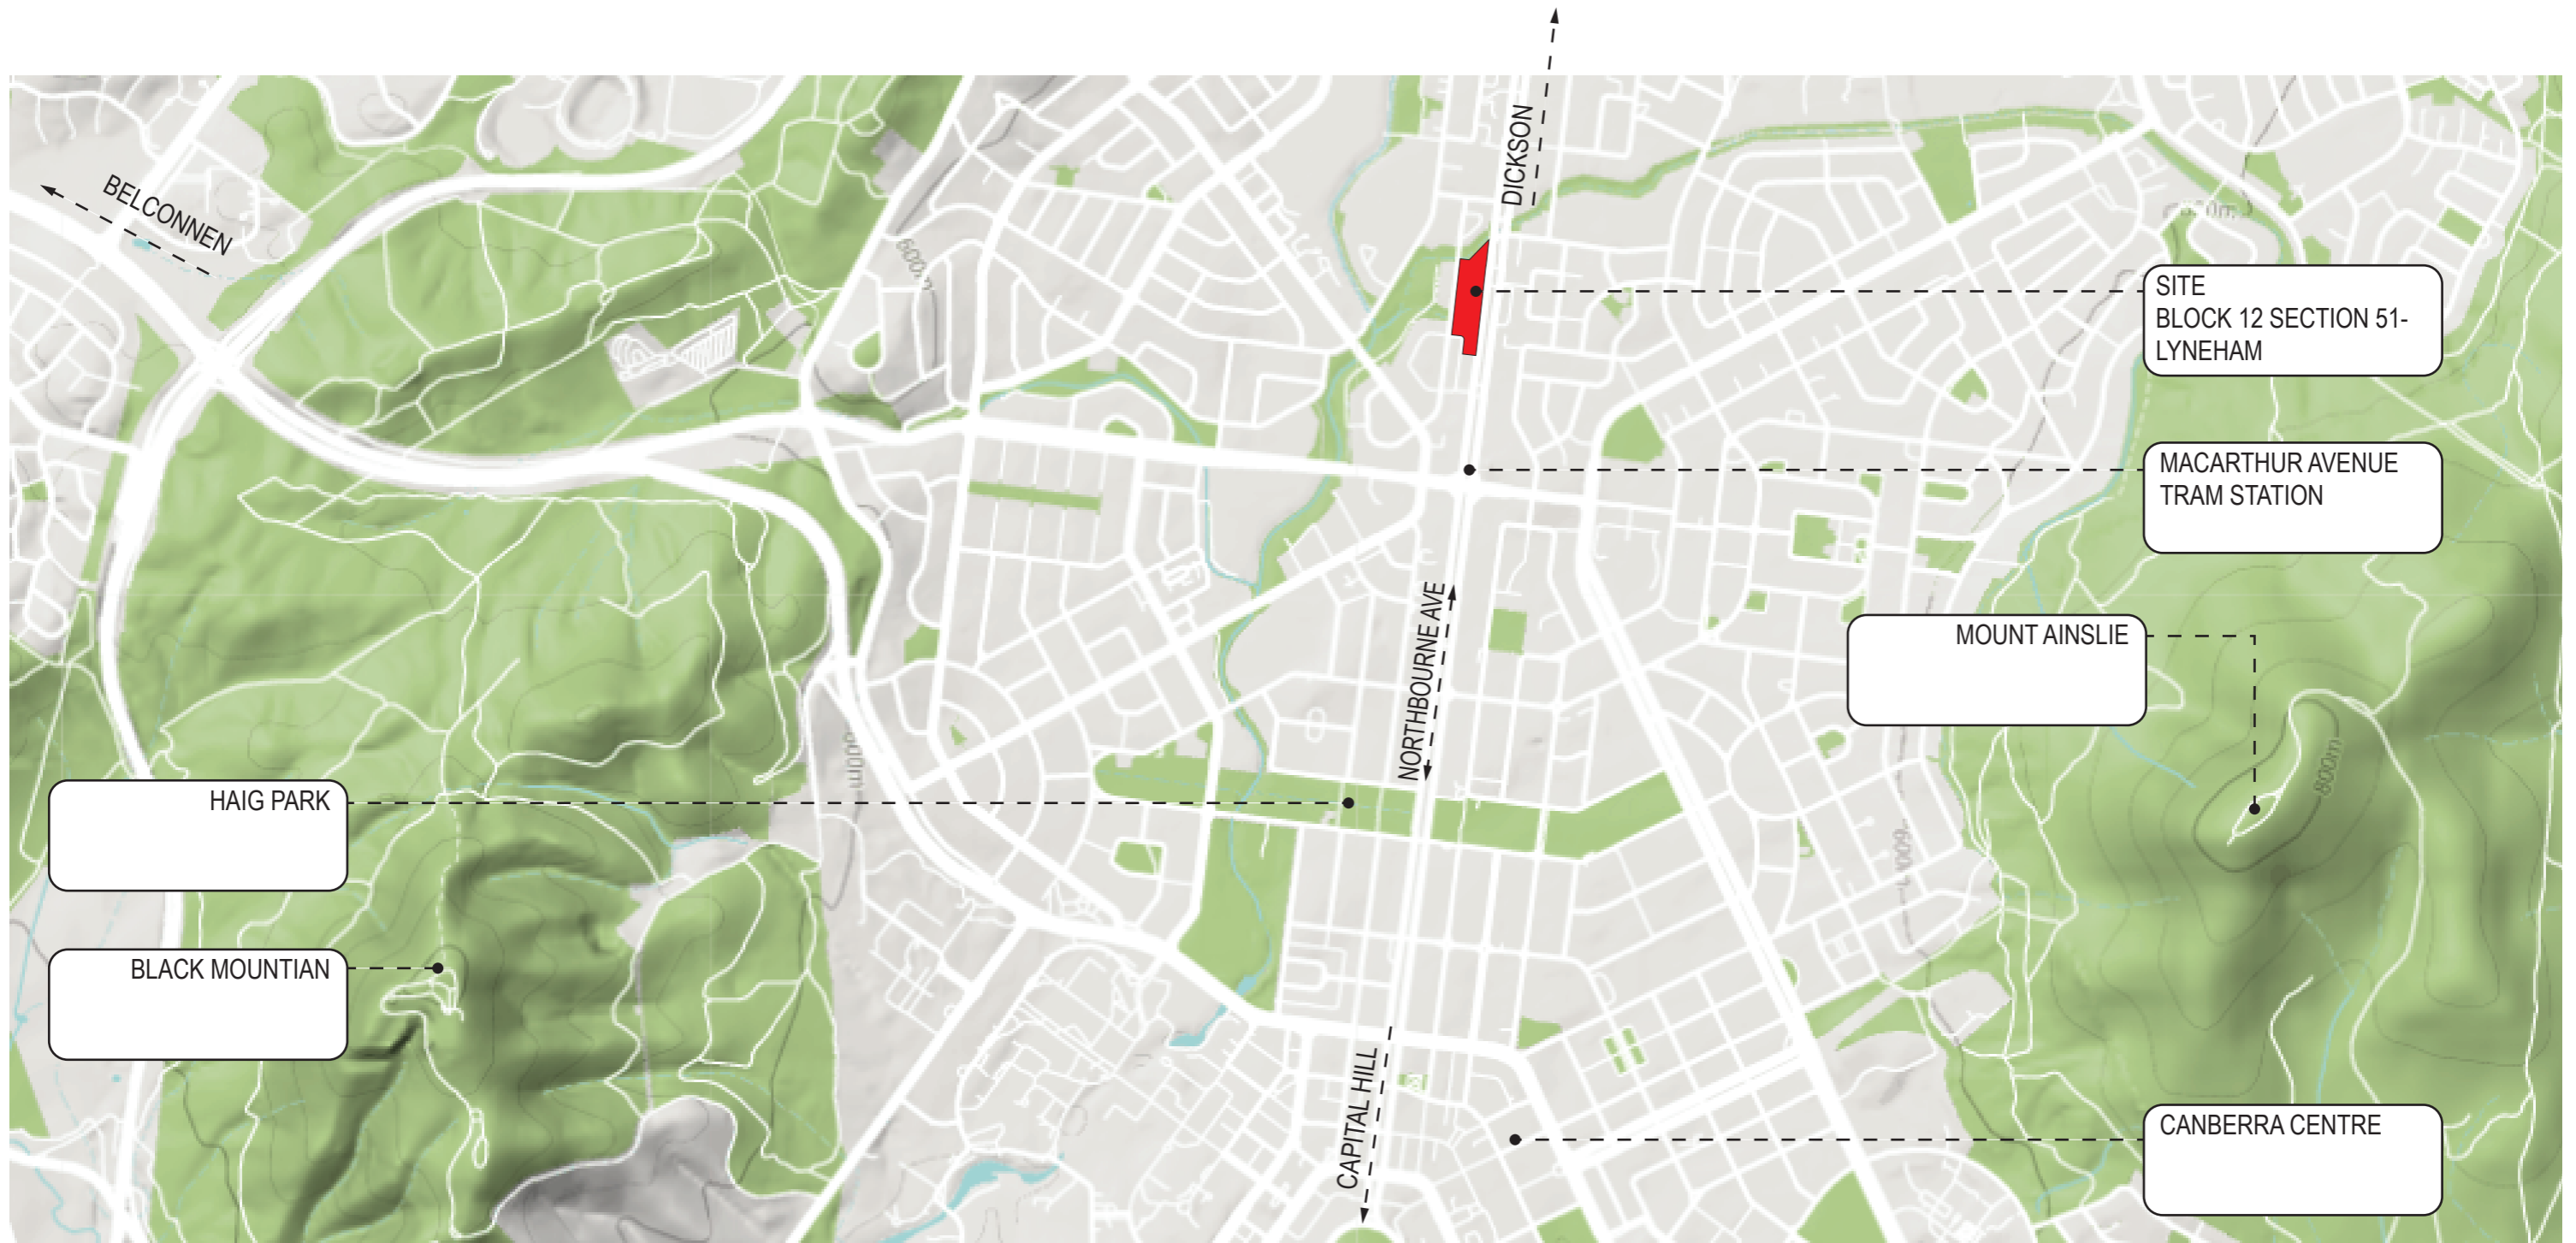


Precinct Narrative

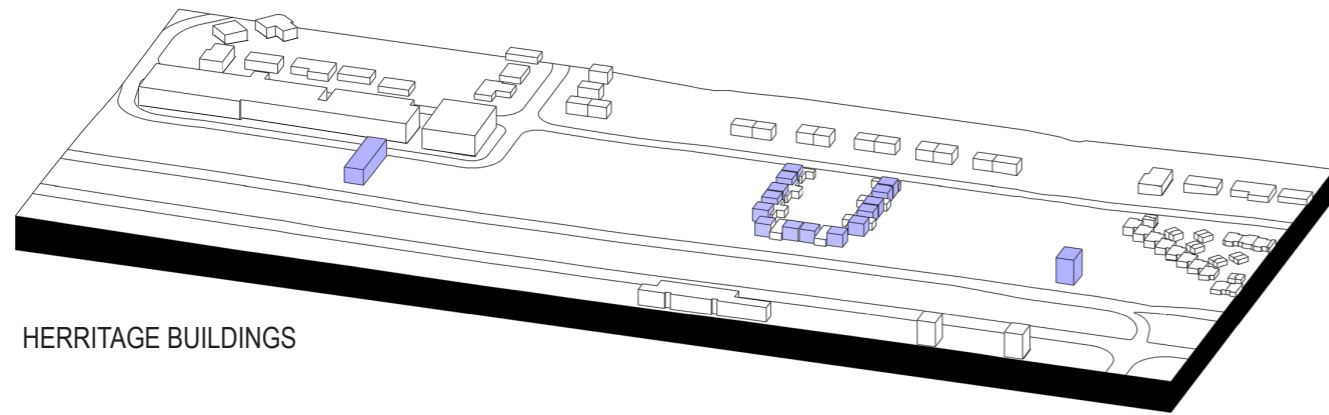


HERRITAGE BUILDINGS

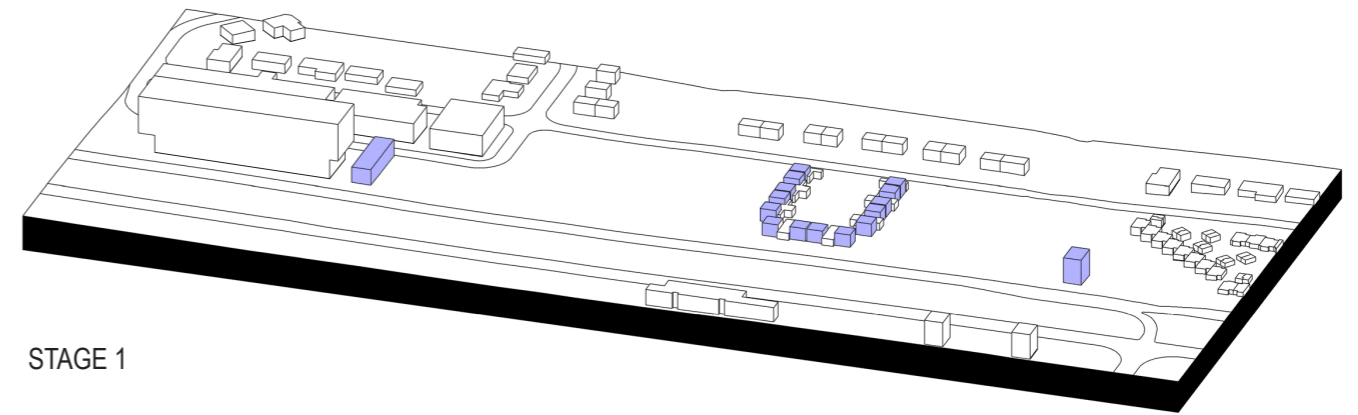


STAGE 1

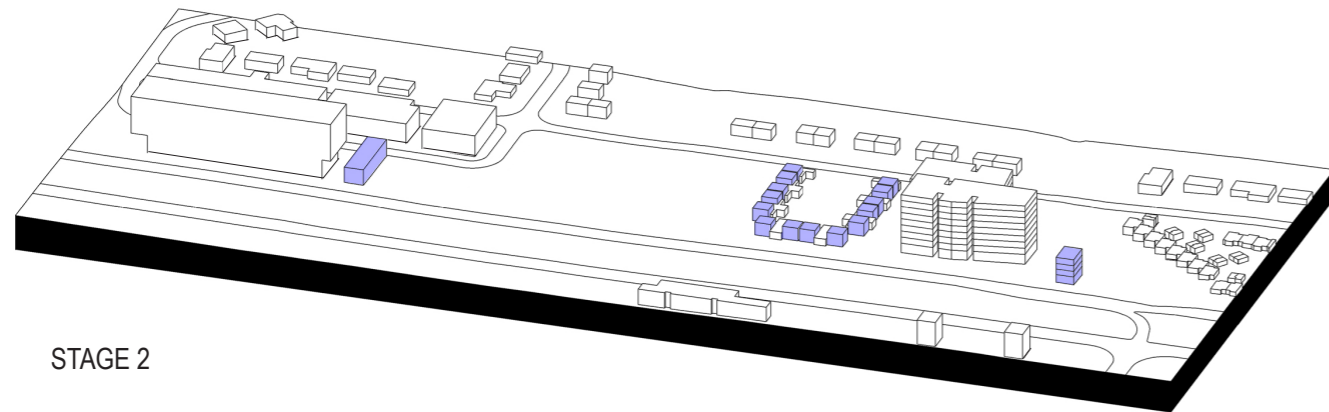

STAGE 2

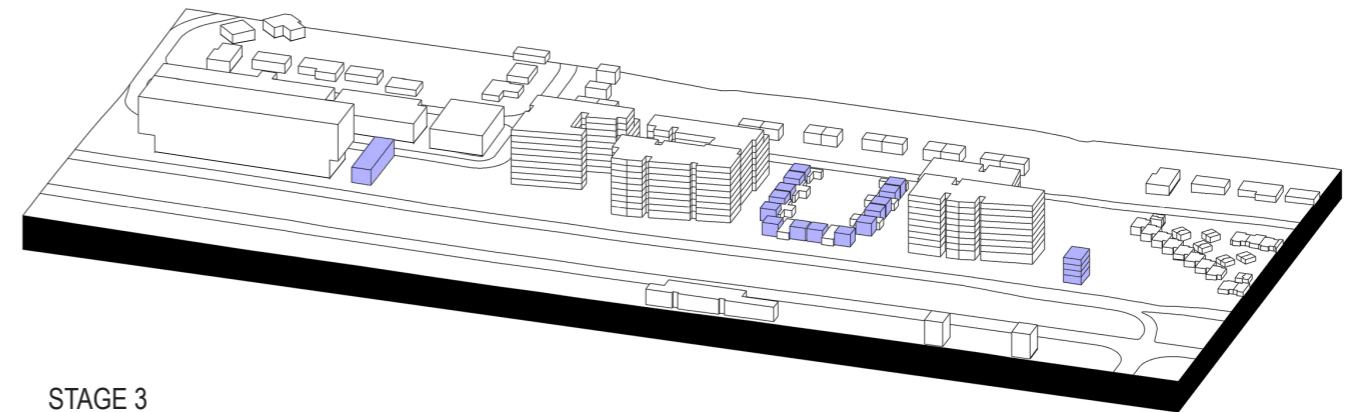


STAGE 3

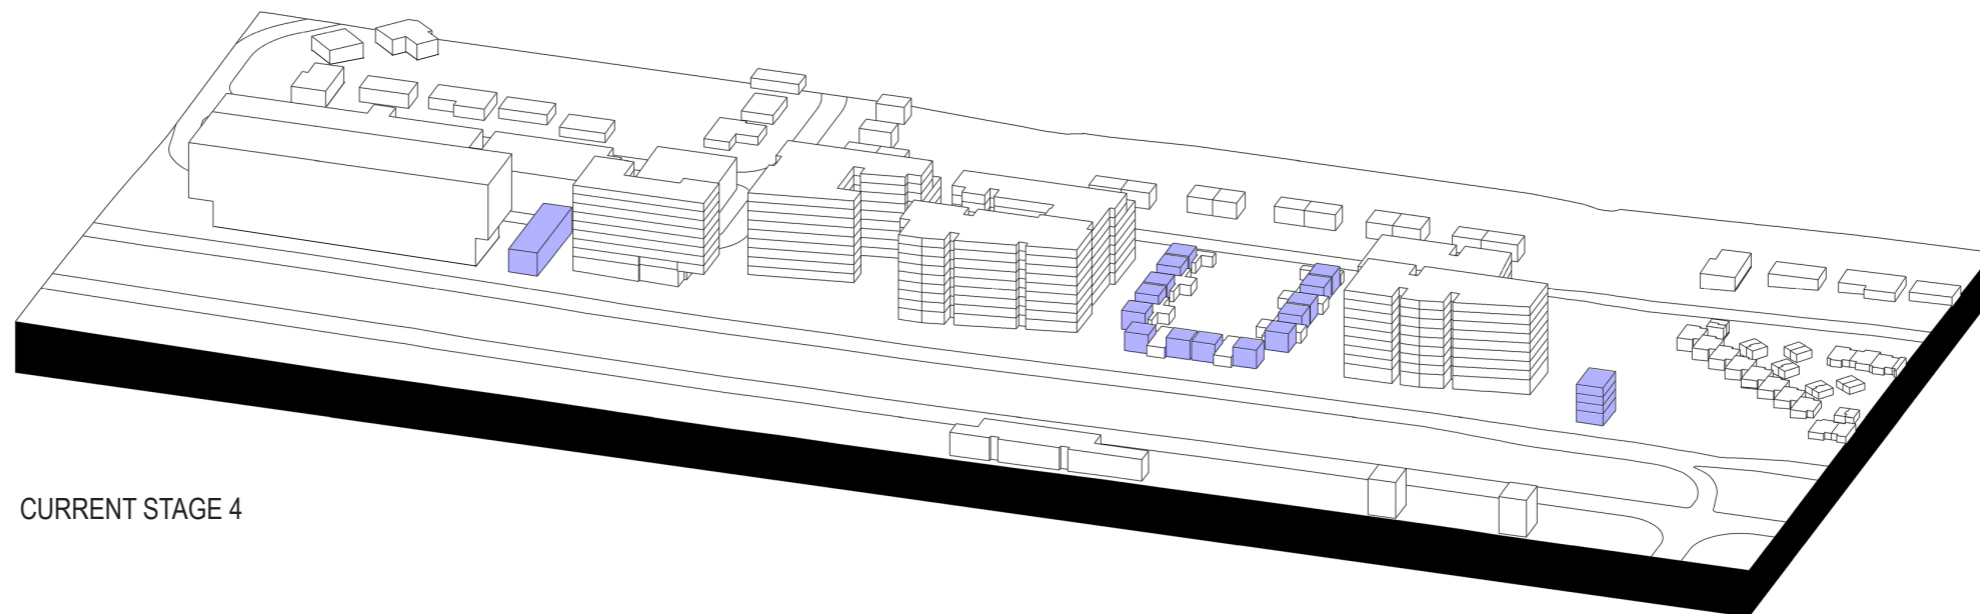


CURRENT STAGE 4

Precinct Plan

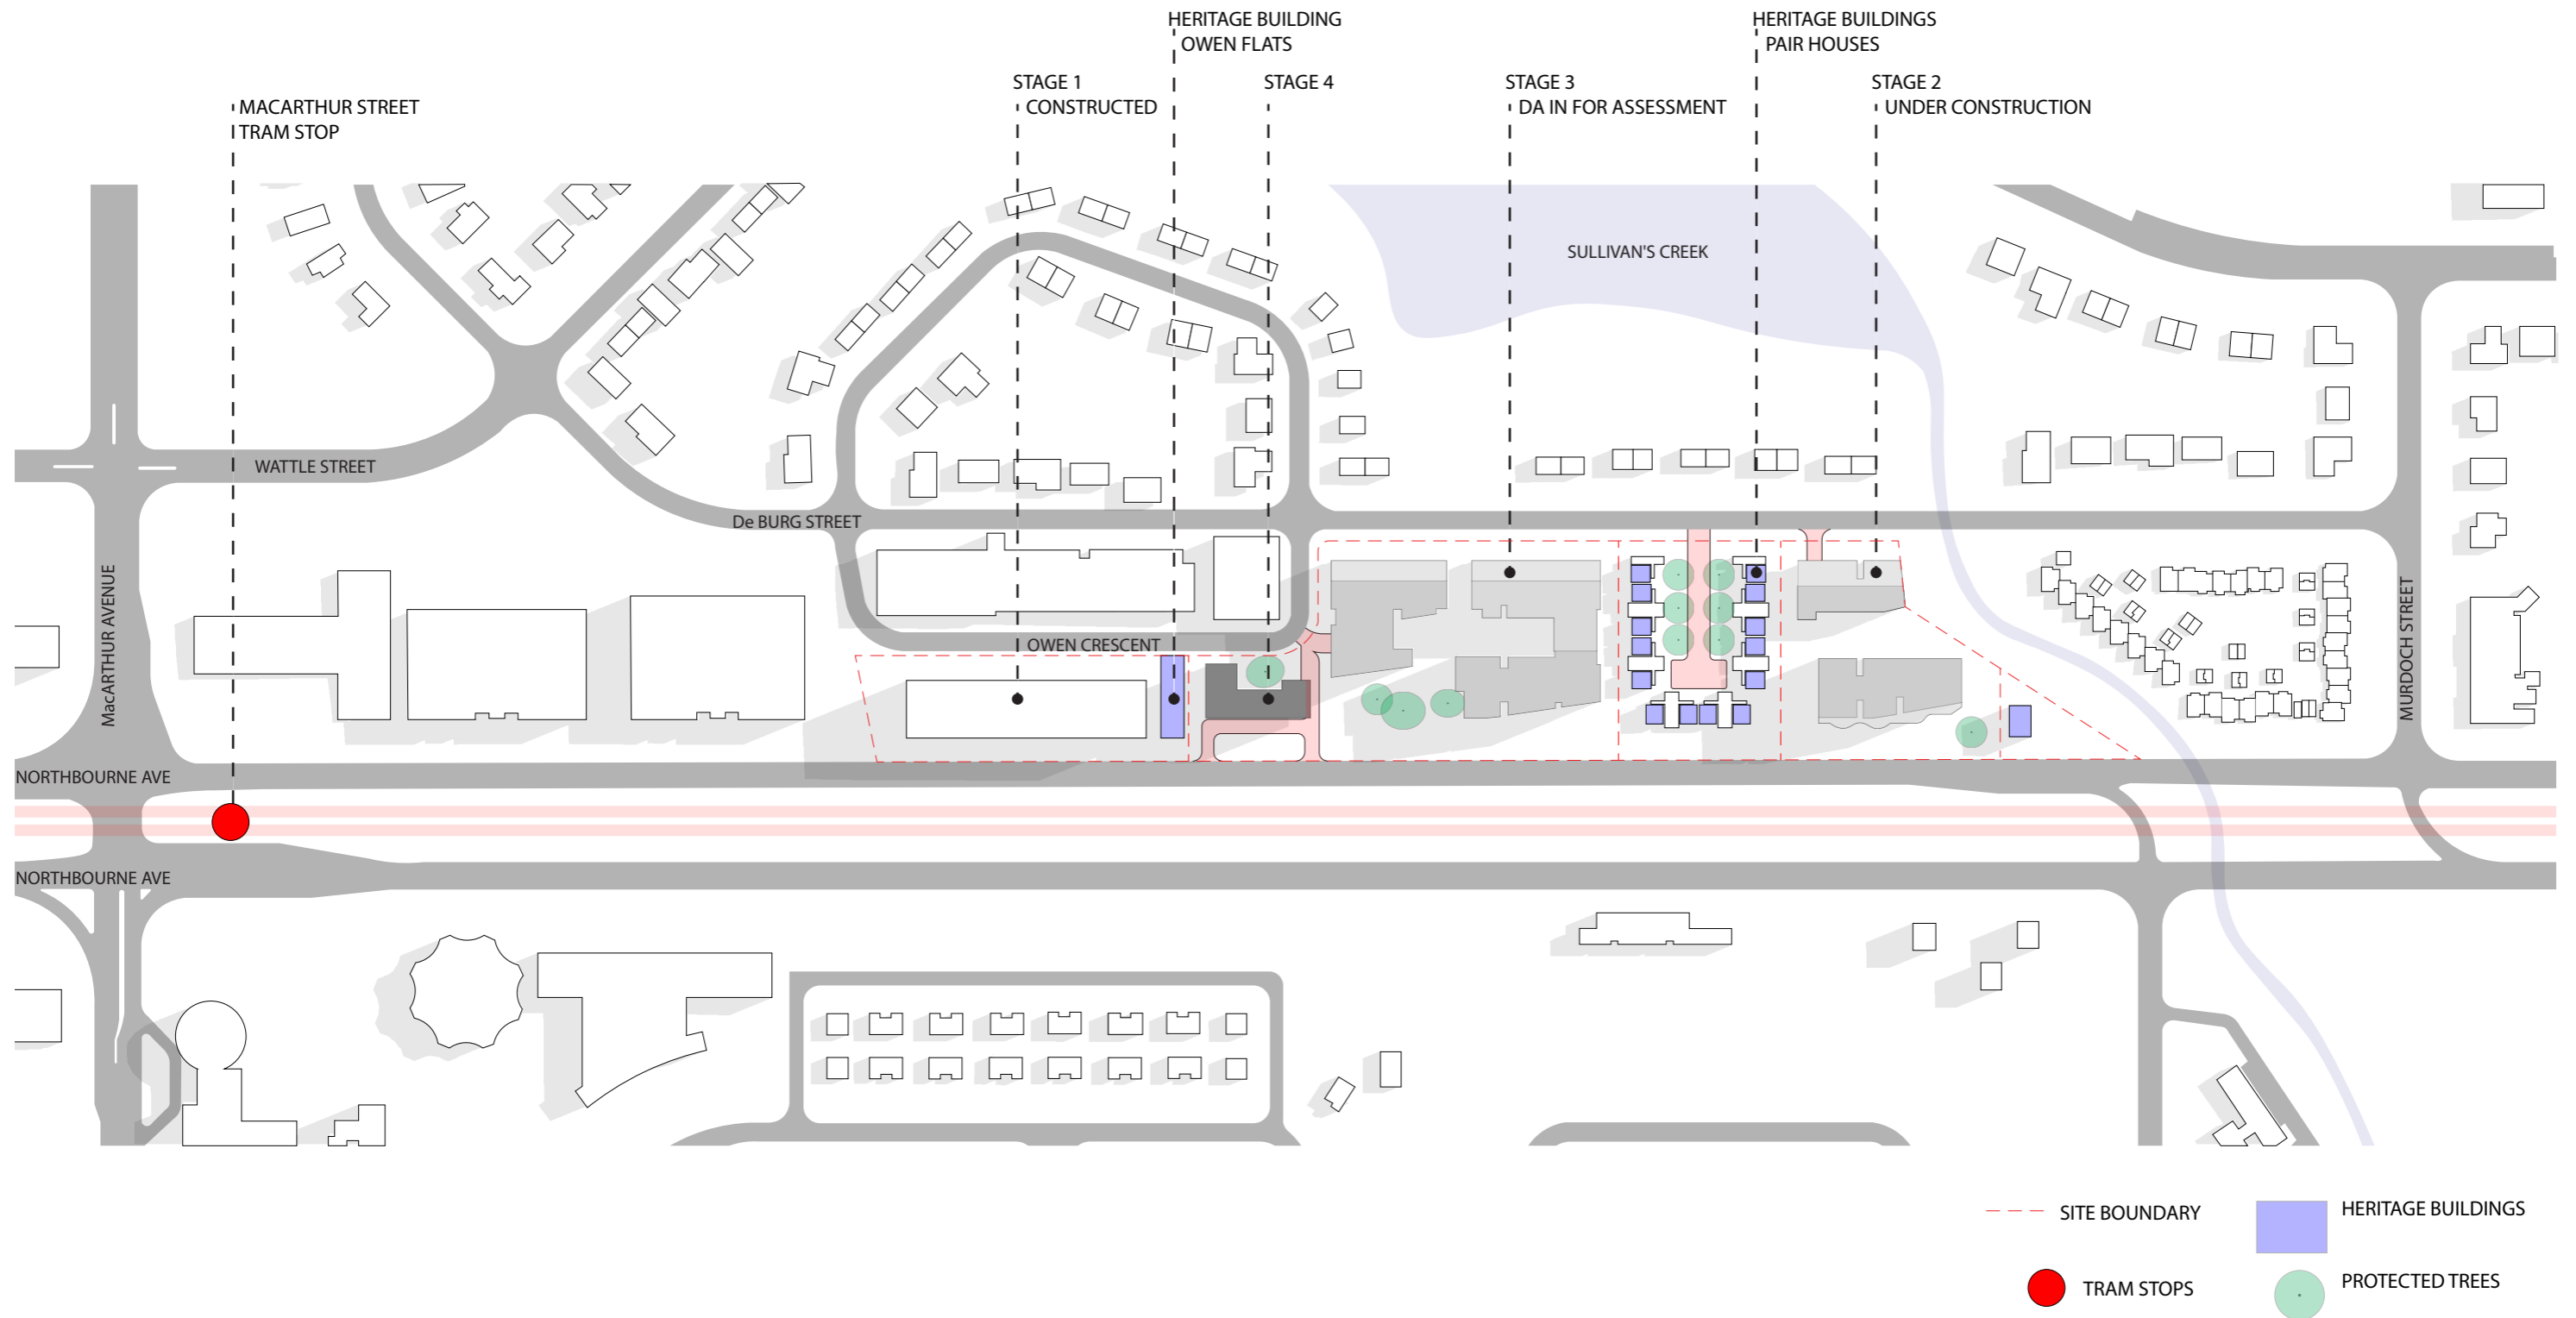


Site Analysis Plan

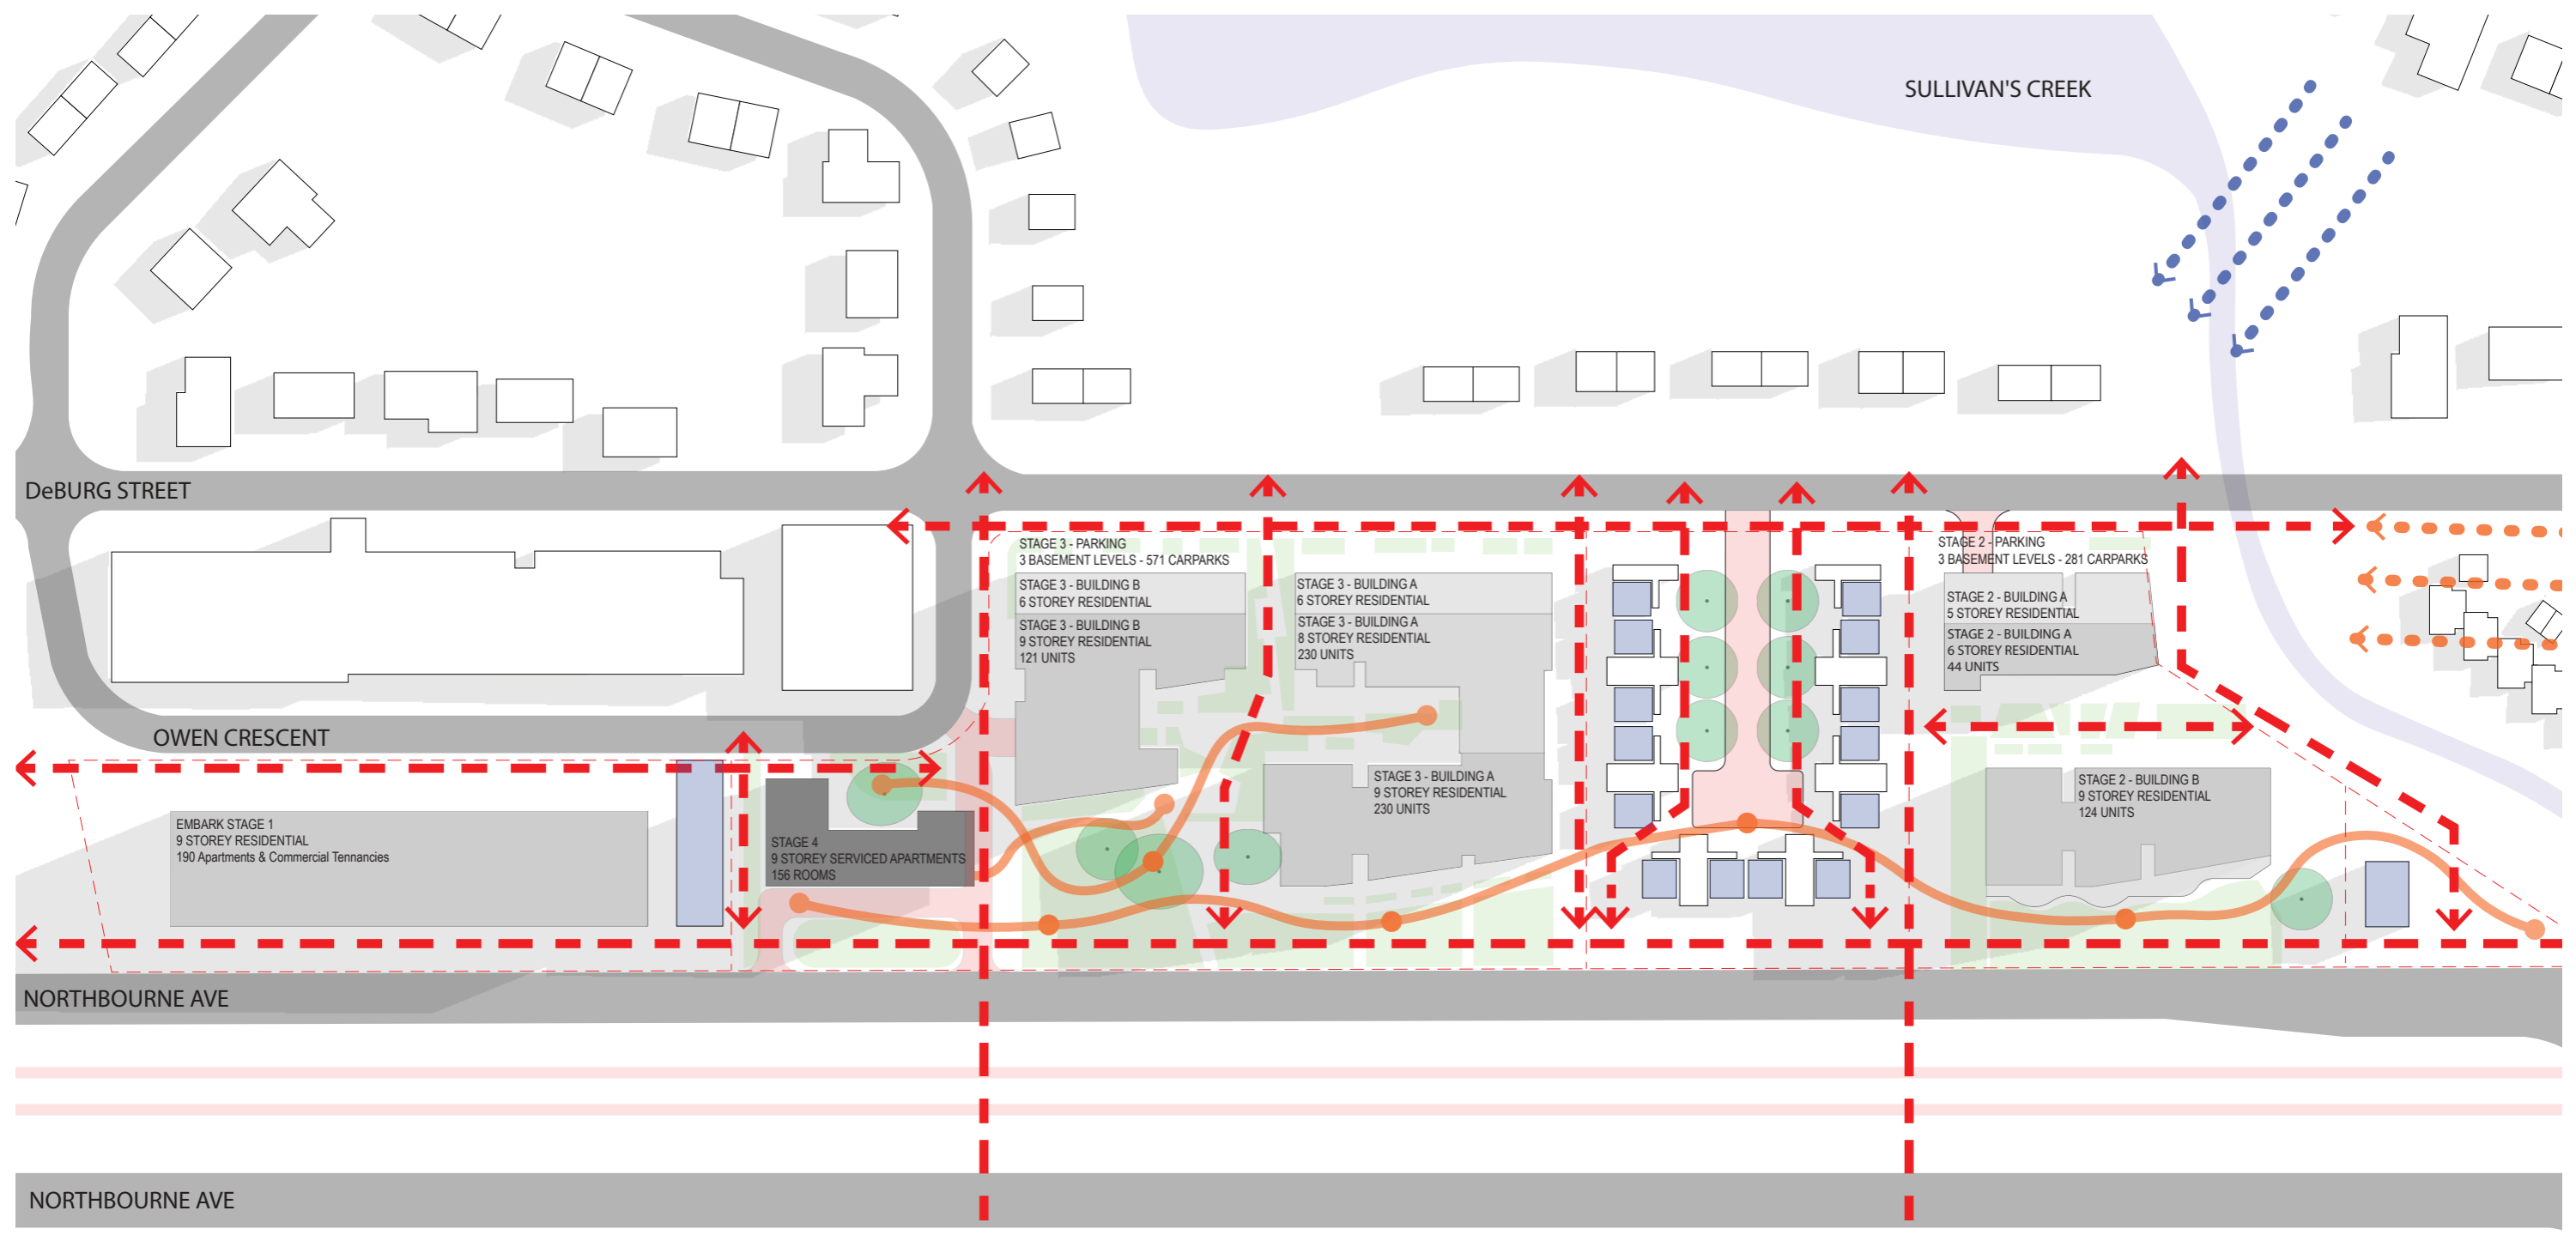


Lyneham on Northbourne Stage 4 - Serviced Apartments
Block 12 - Section 51 Lyneham

Site Program


Public Transport / Active Travel

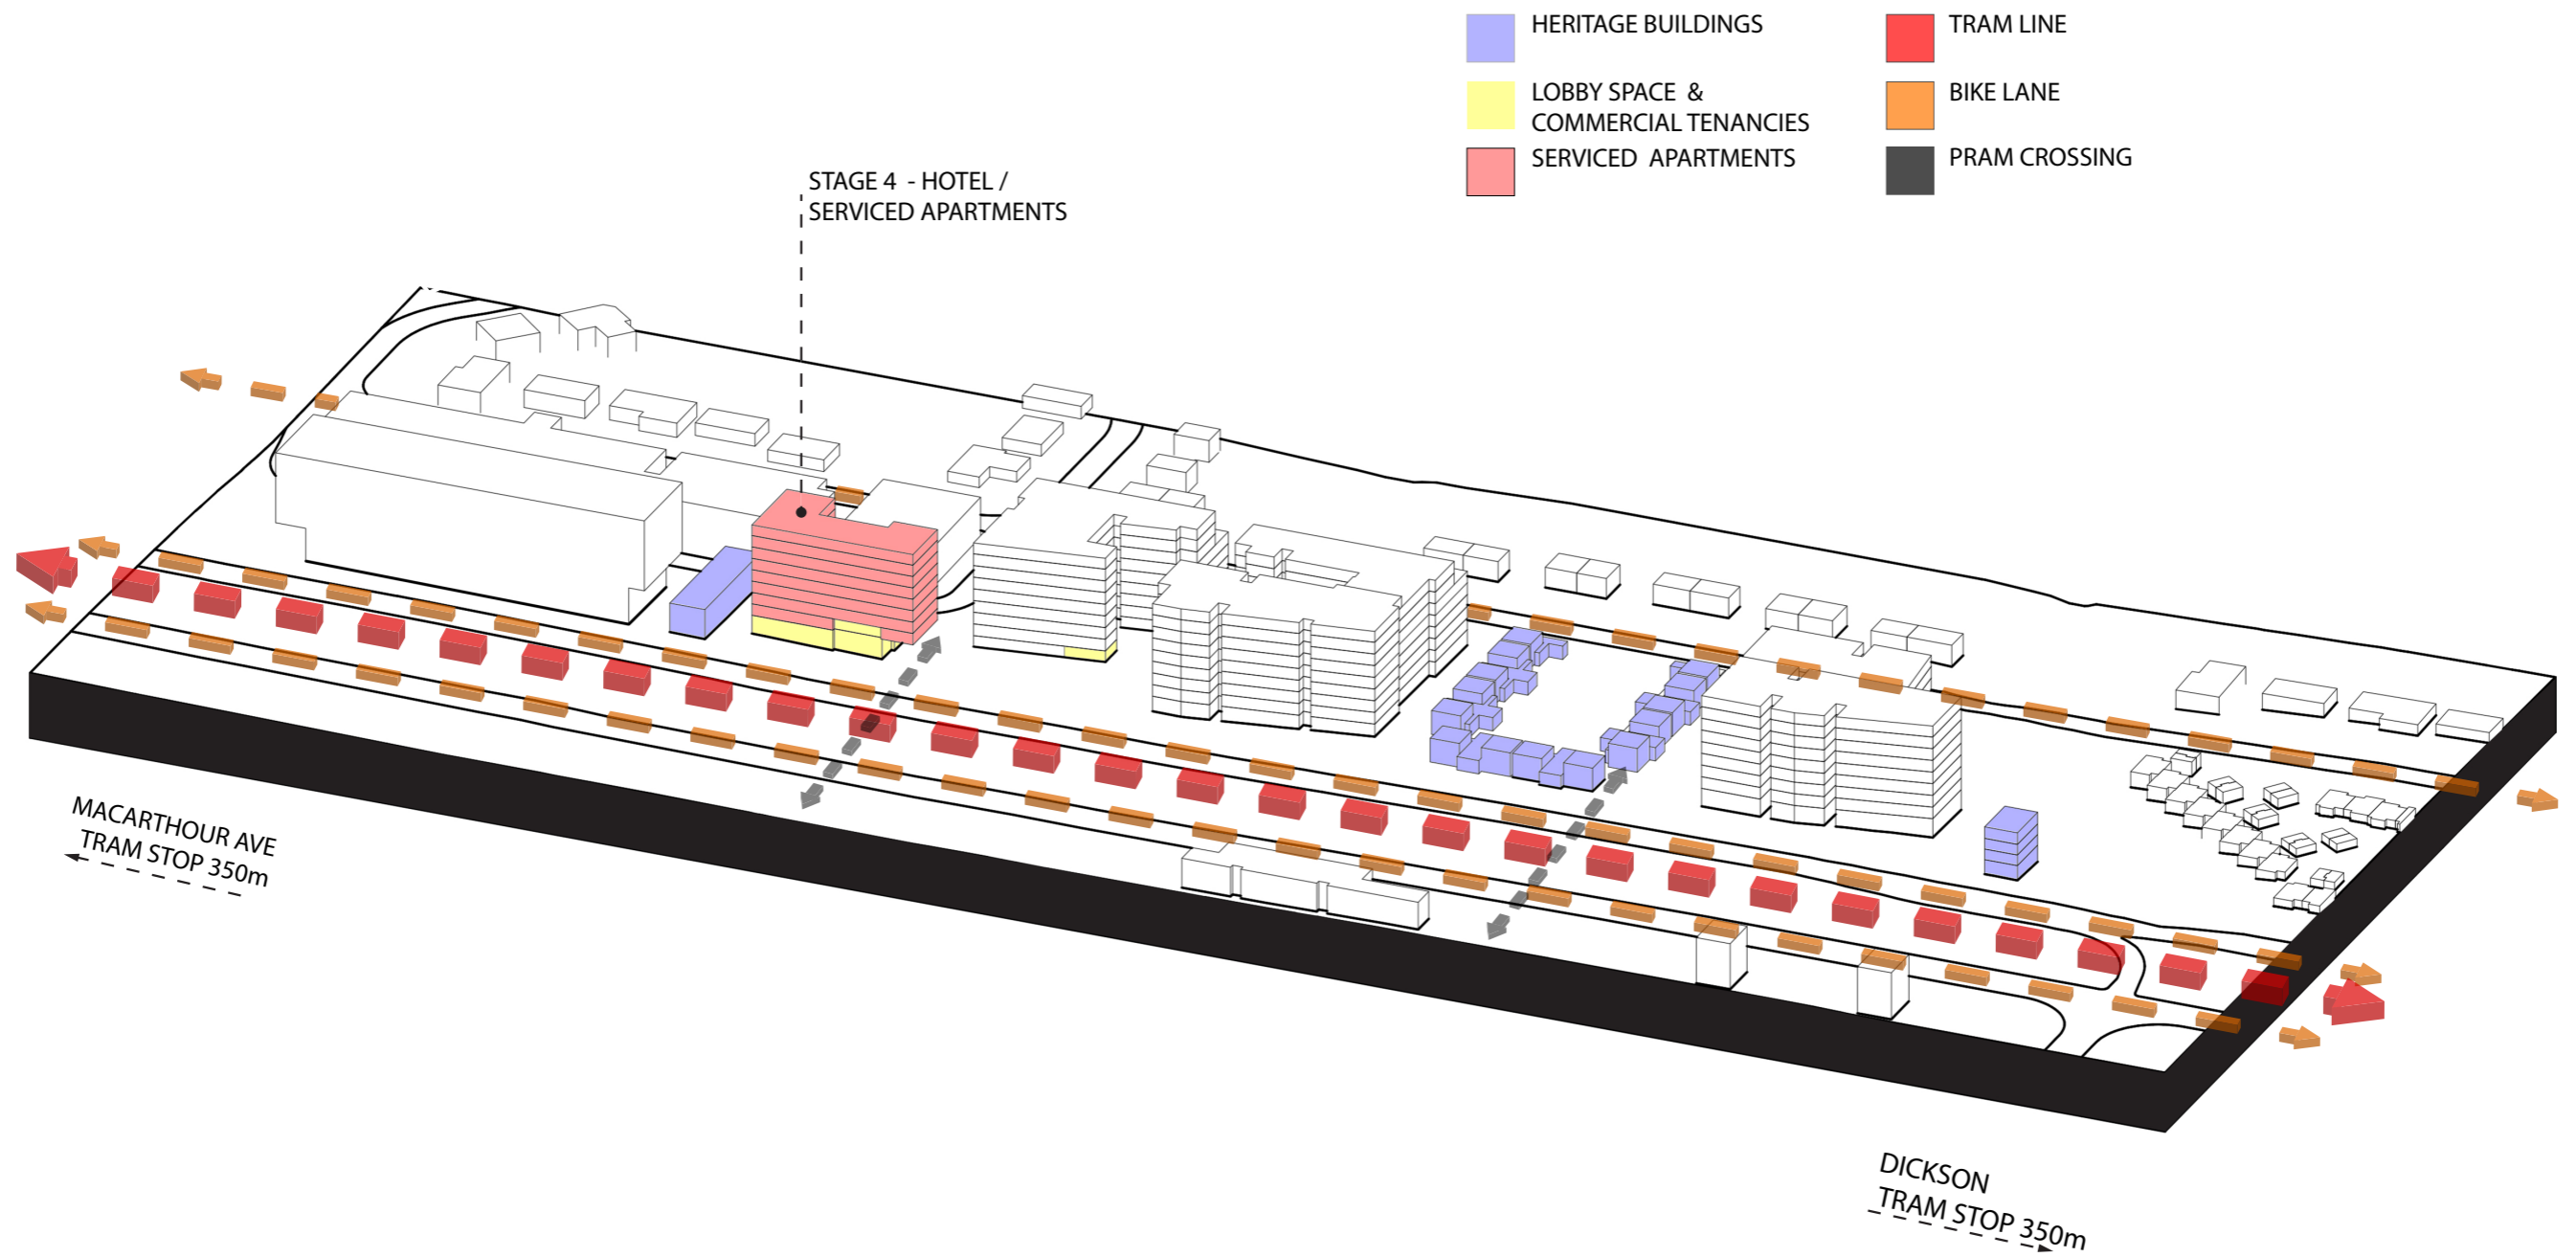


Site Topography

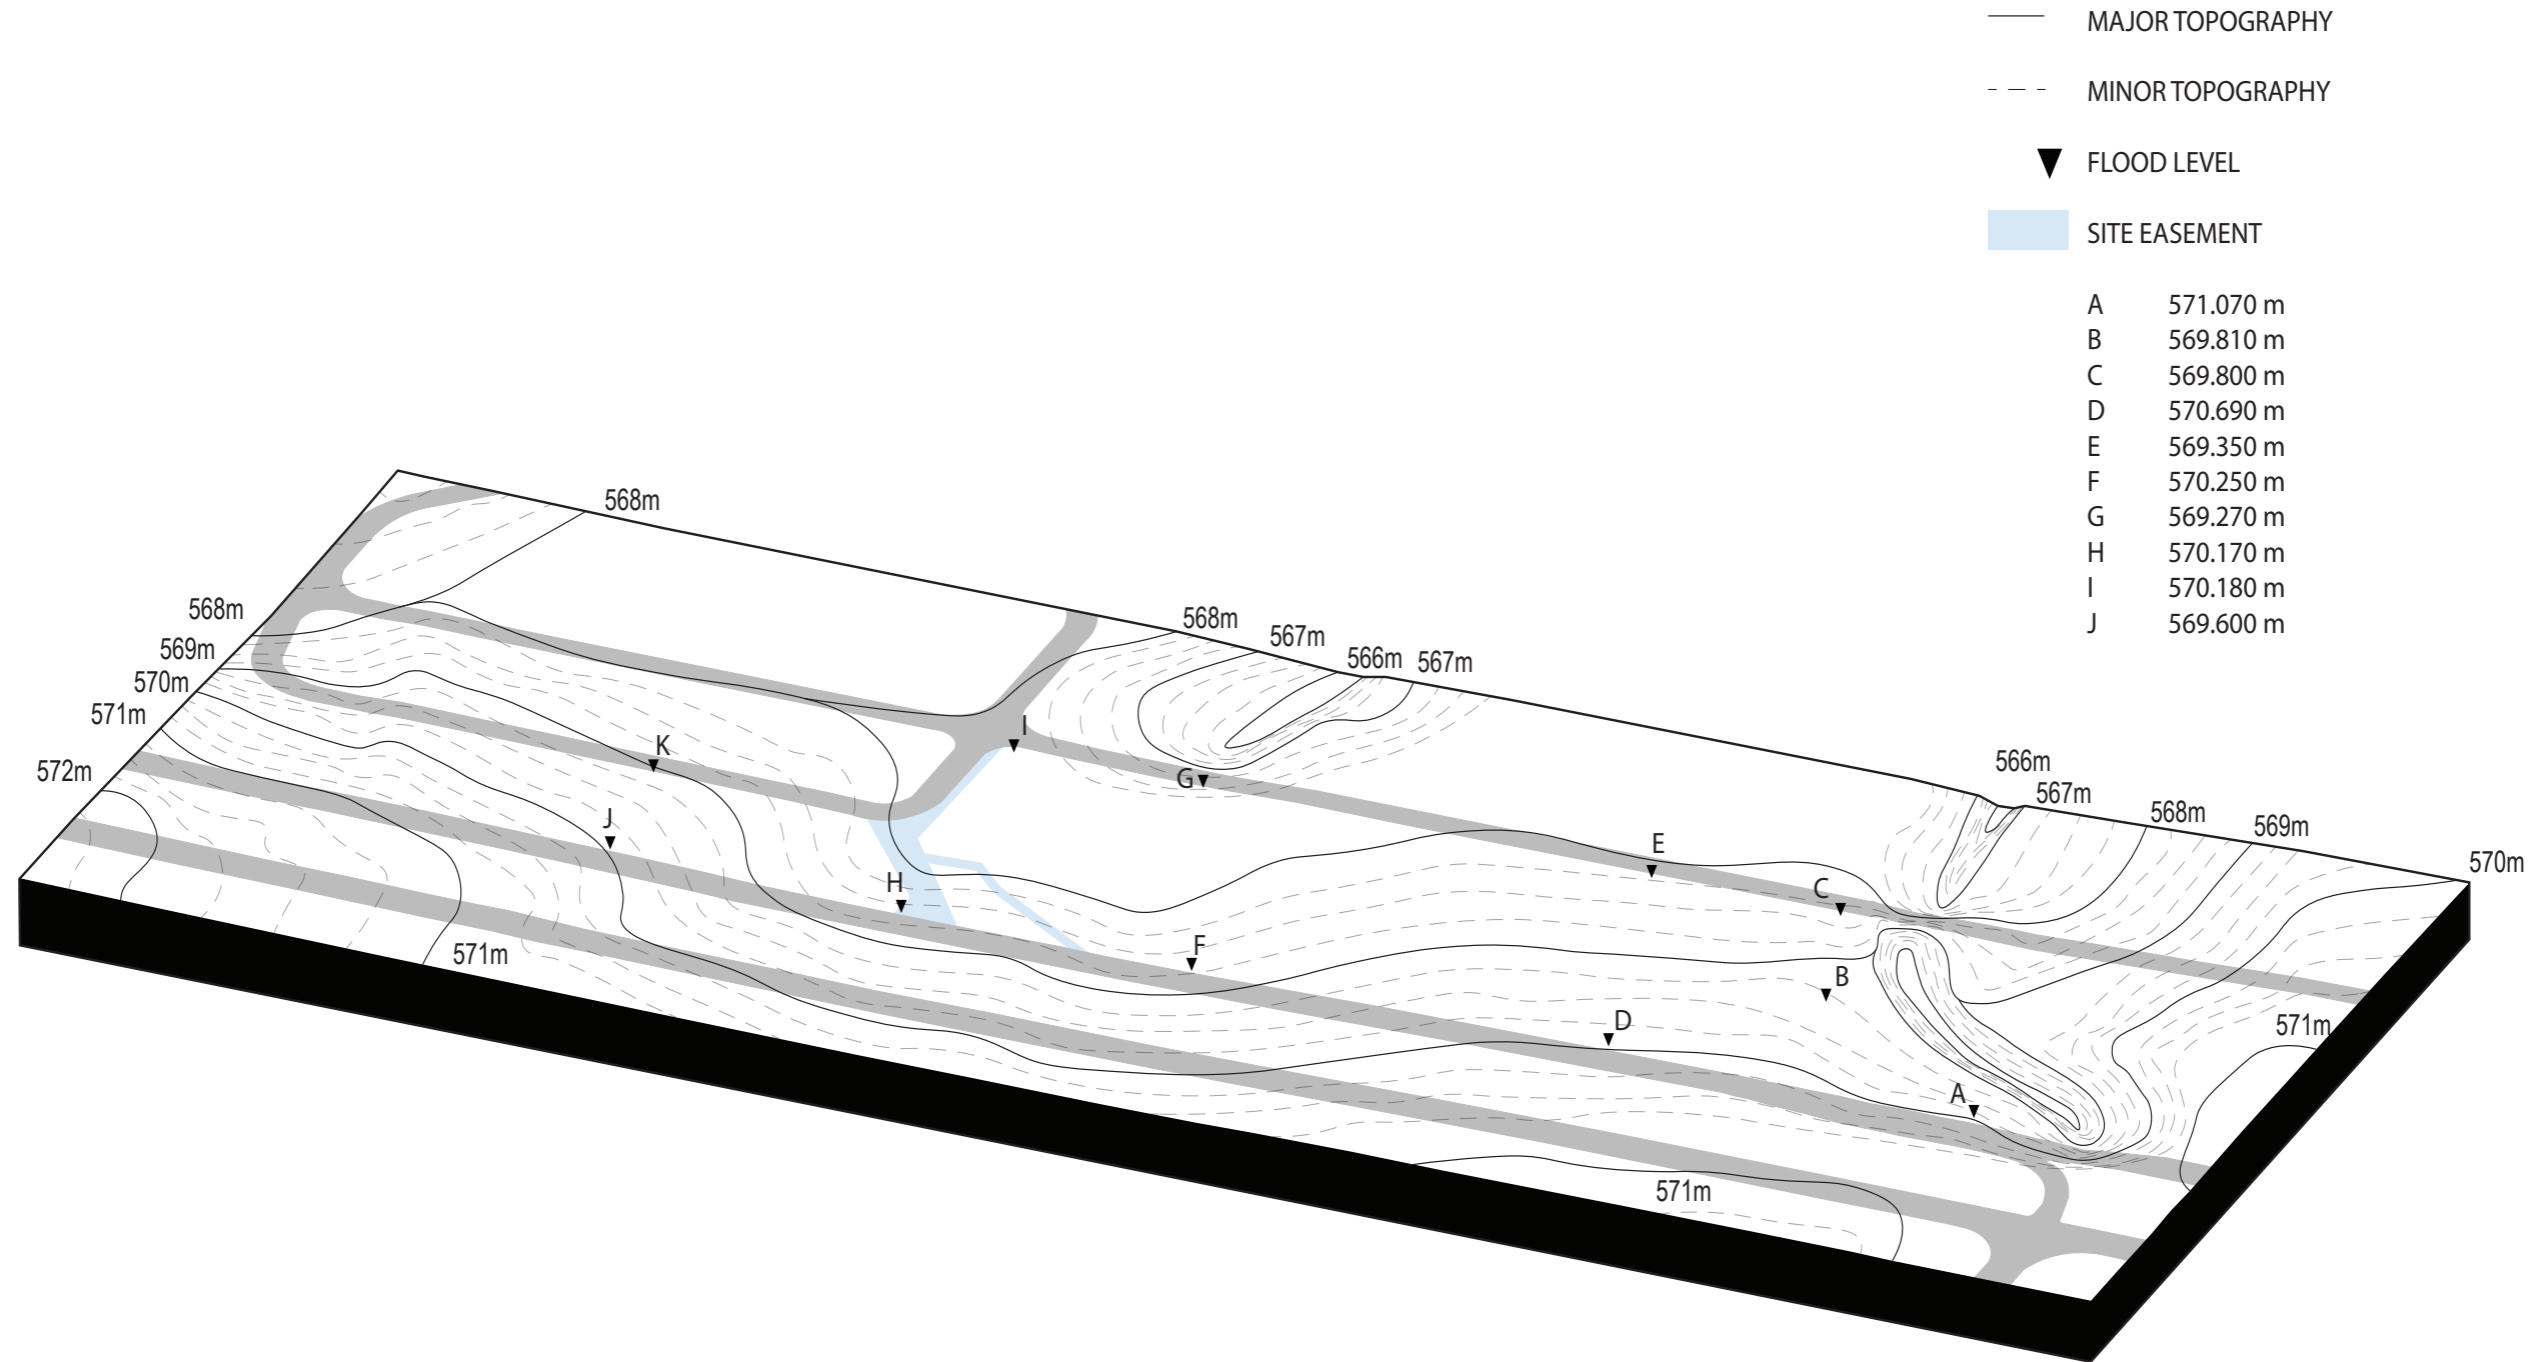


Overall Street Elevation

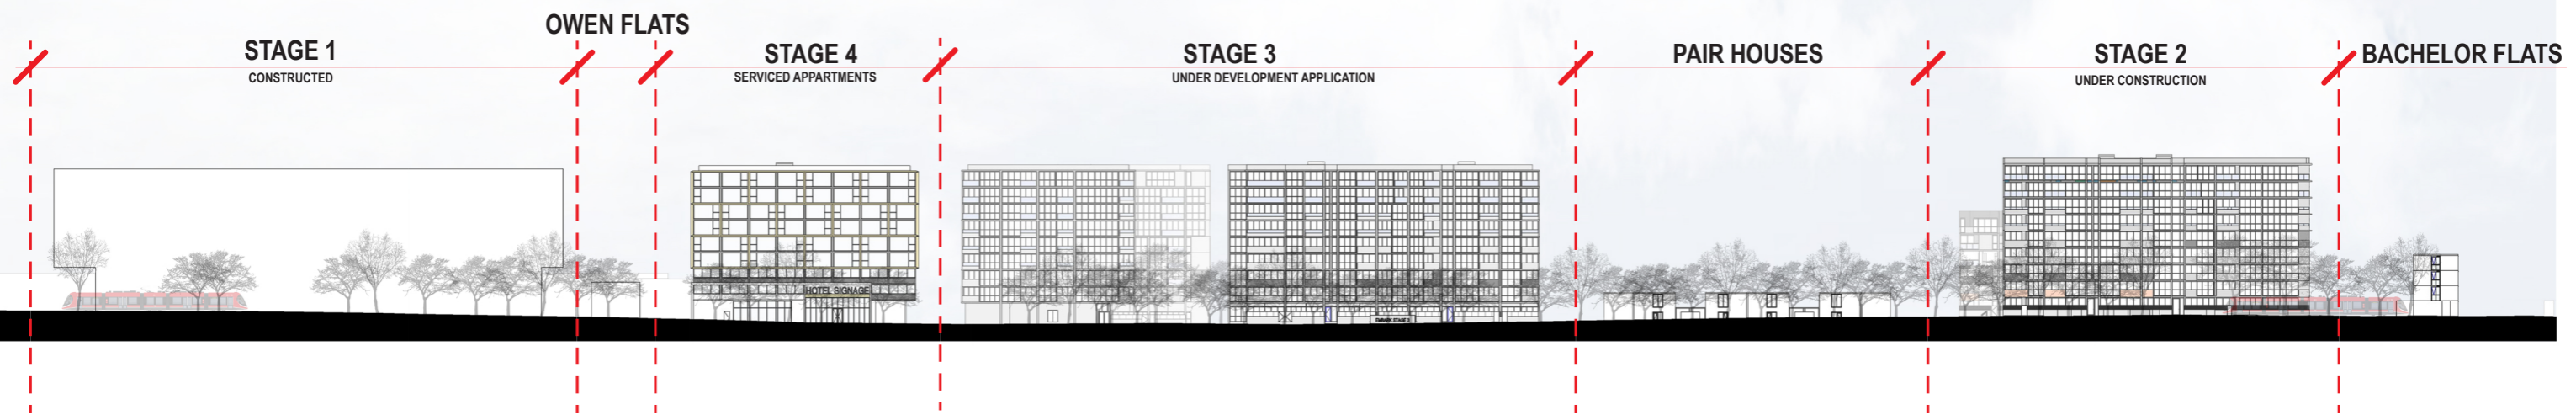


Ground Floor GA Plan

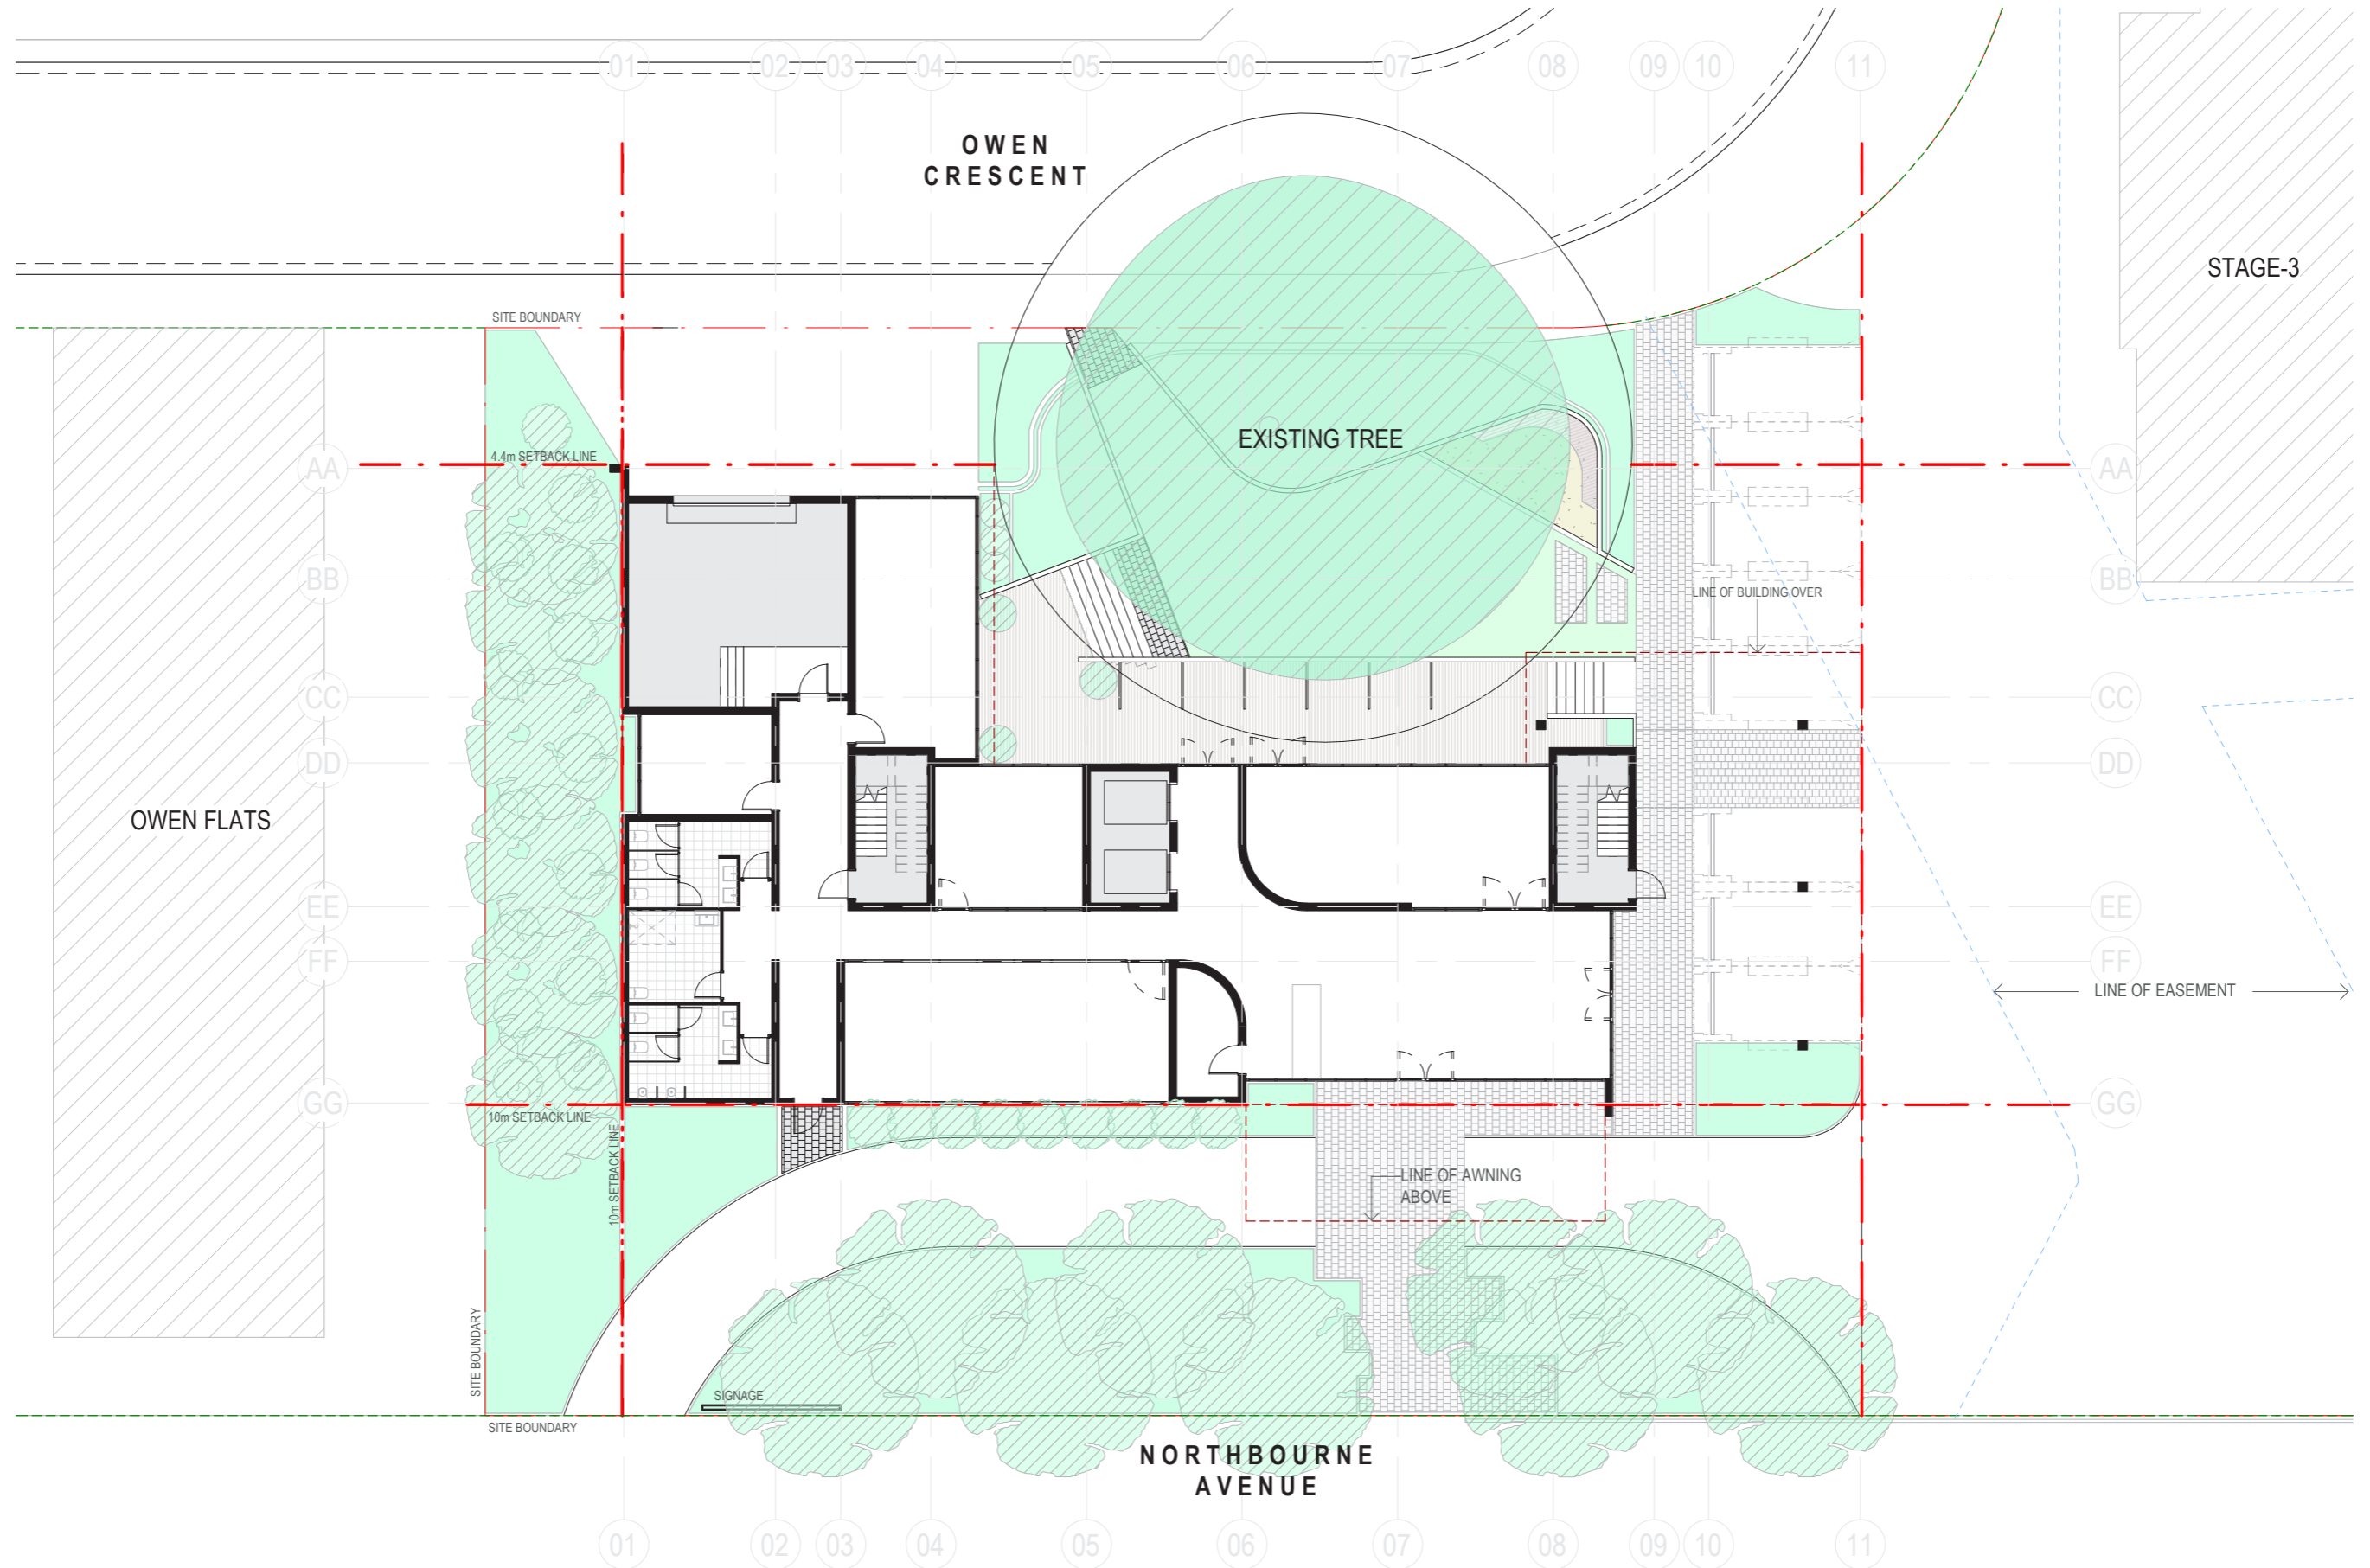


Level 1 GA Plan

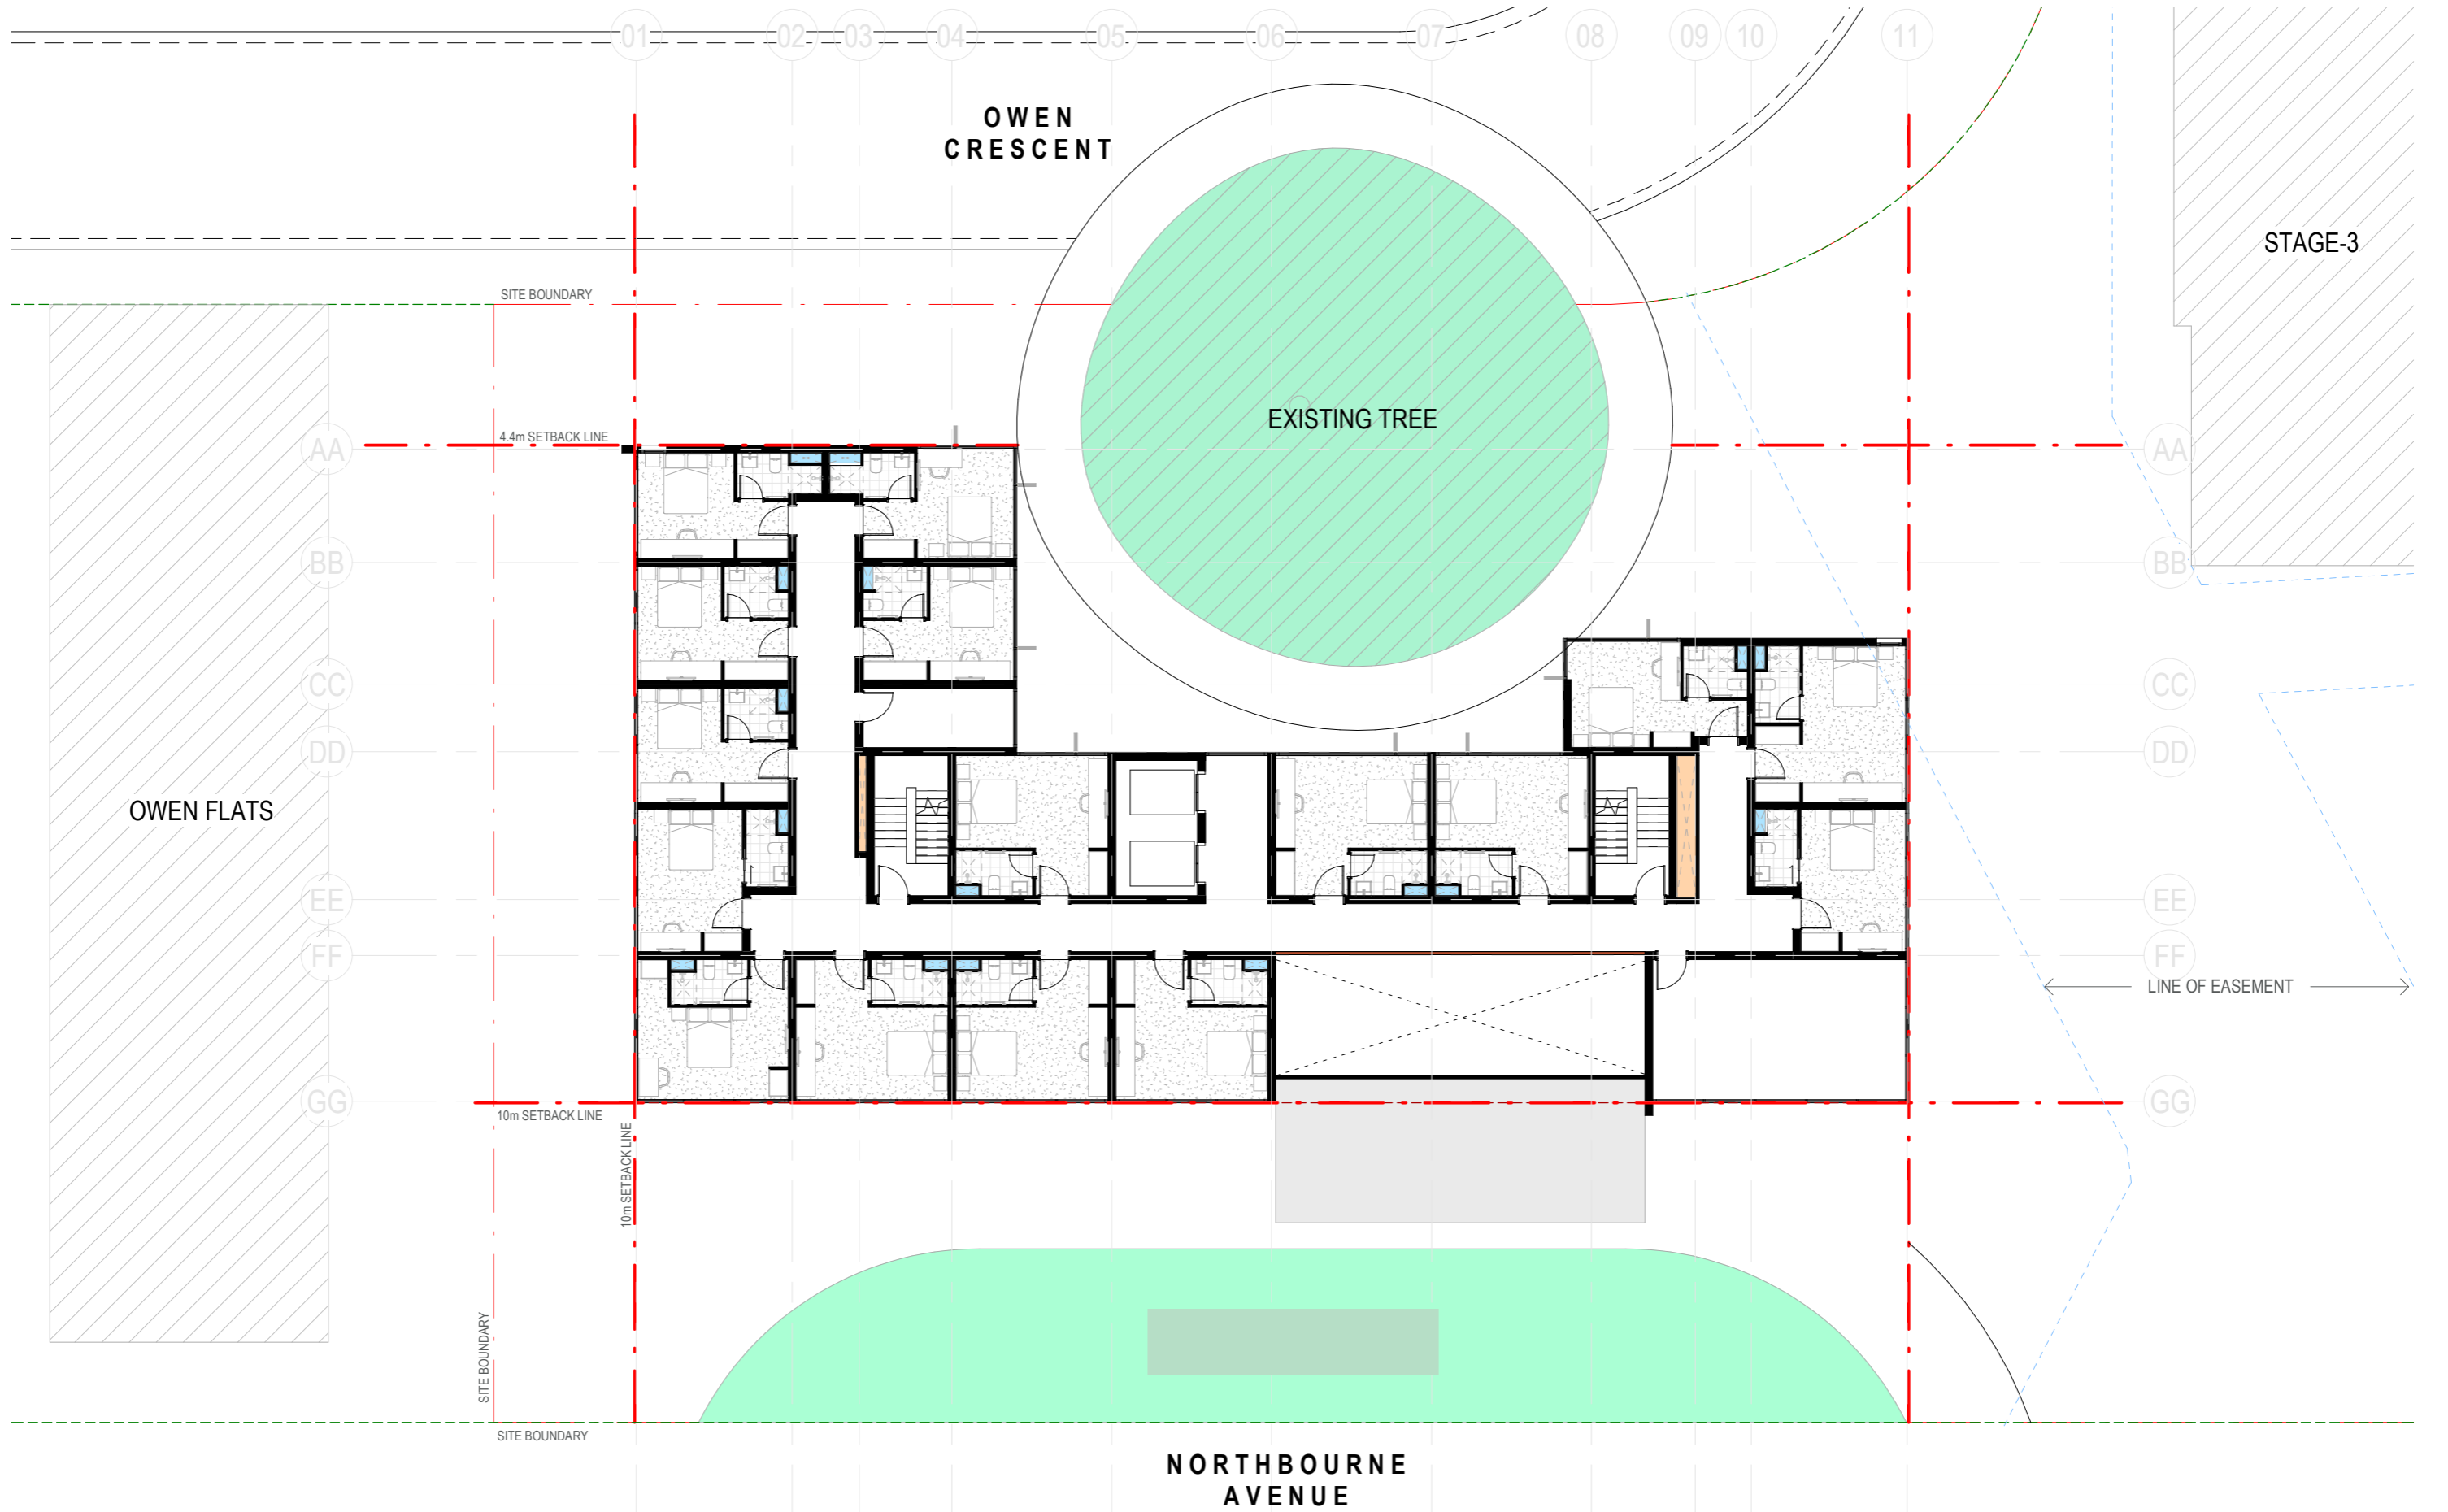


Typical Level 2-8 GA Plan

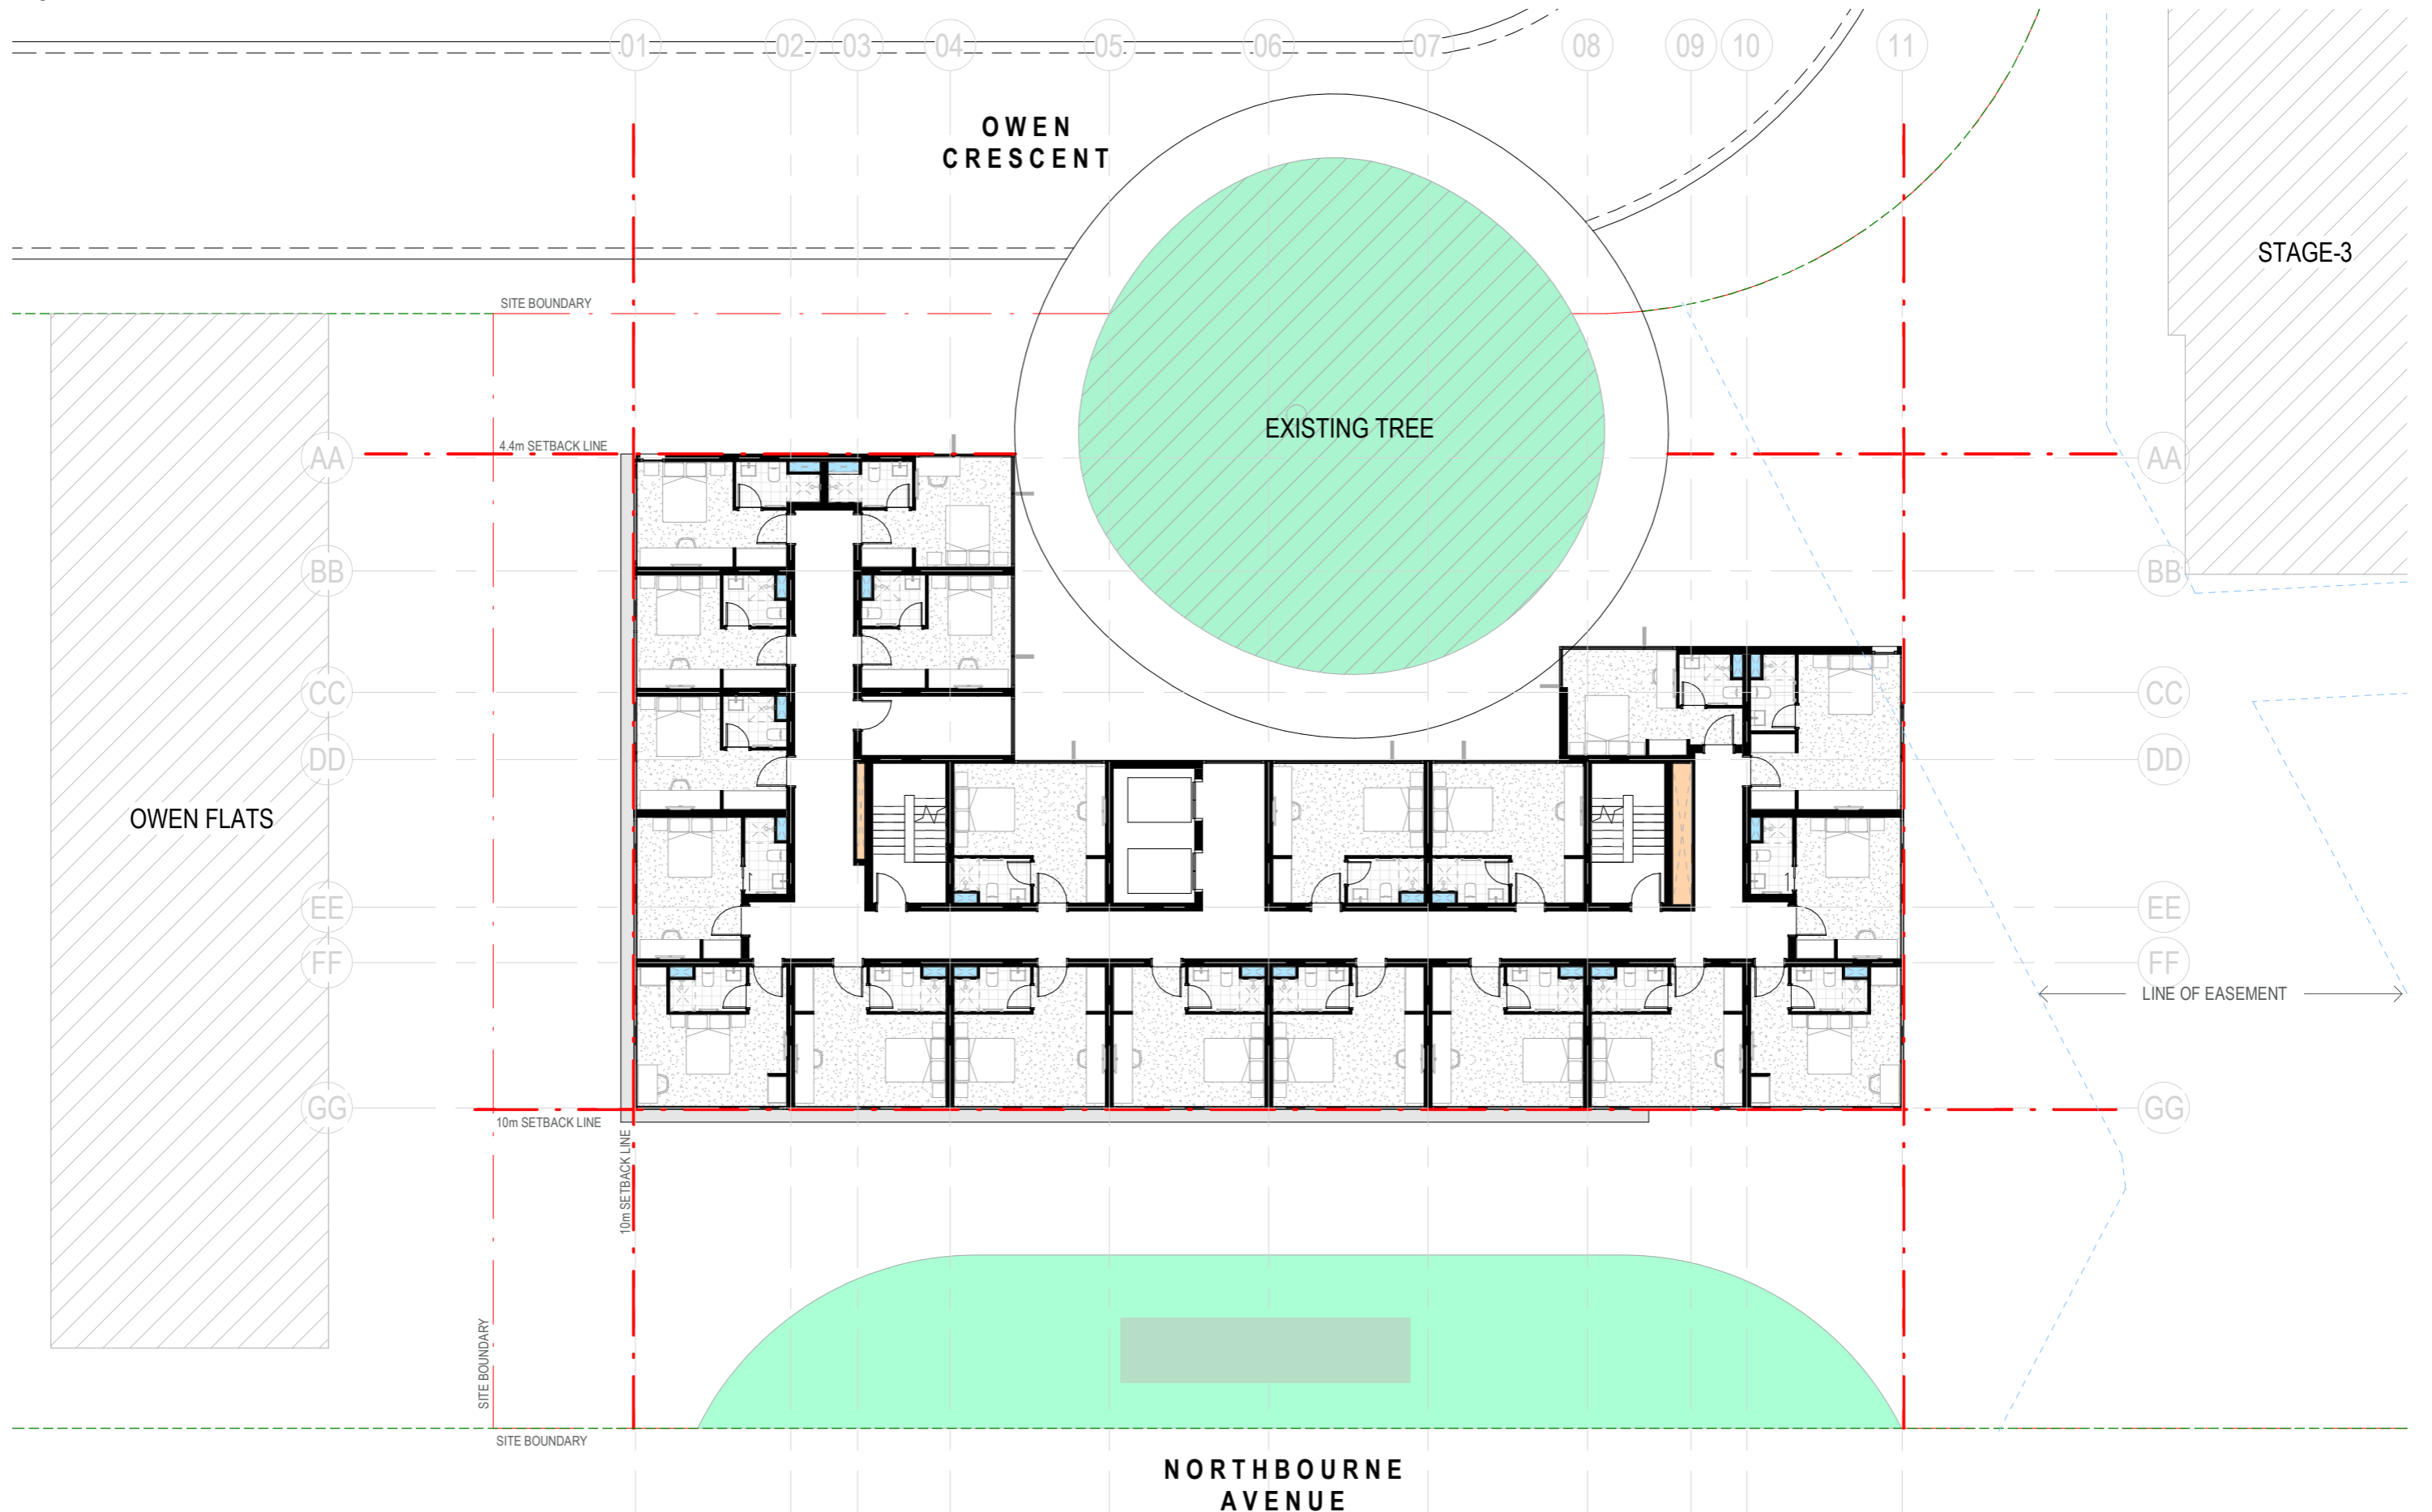


Roof GA Plan

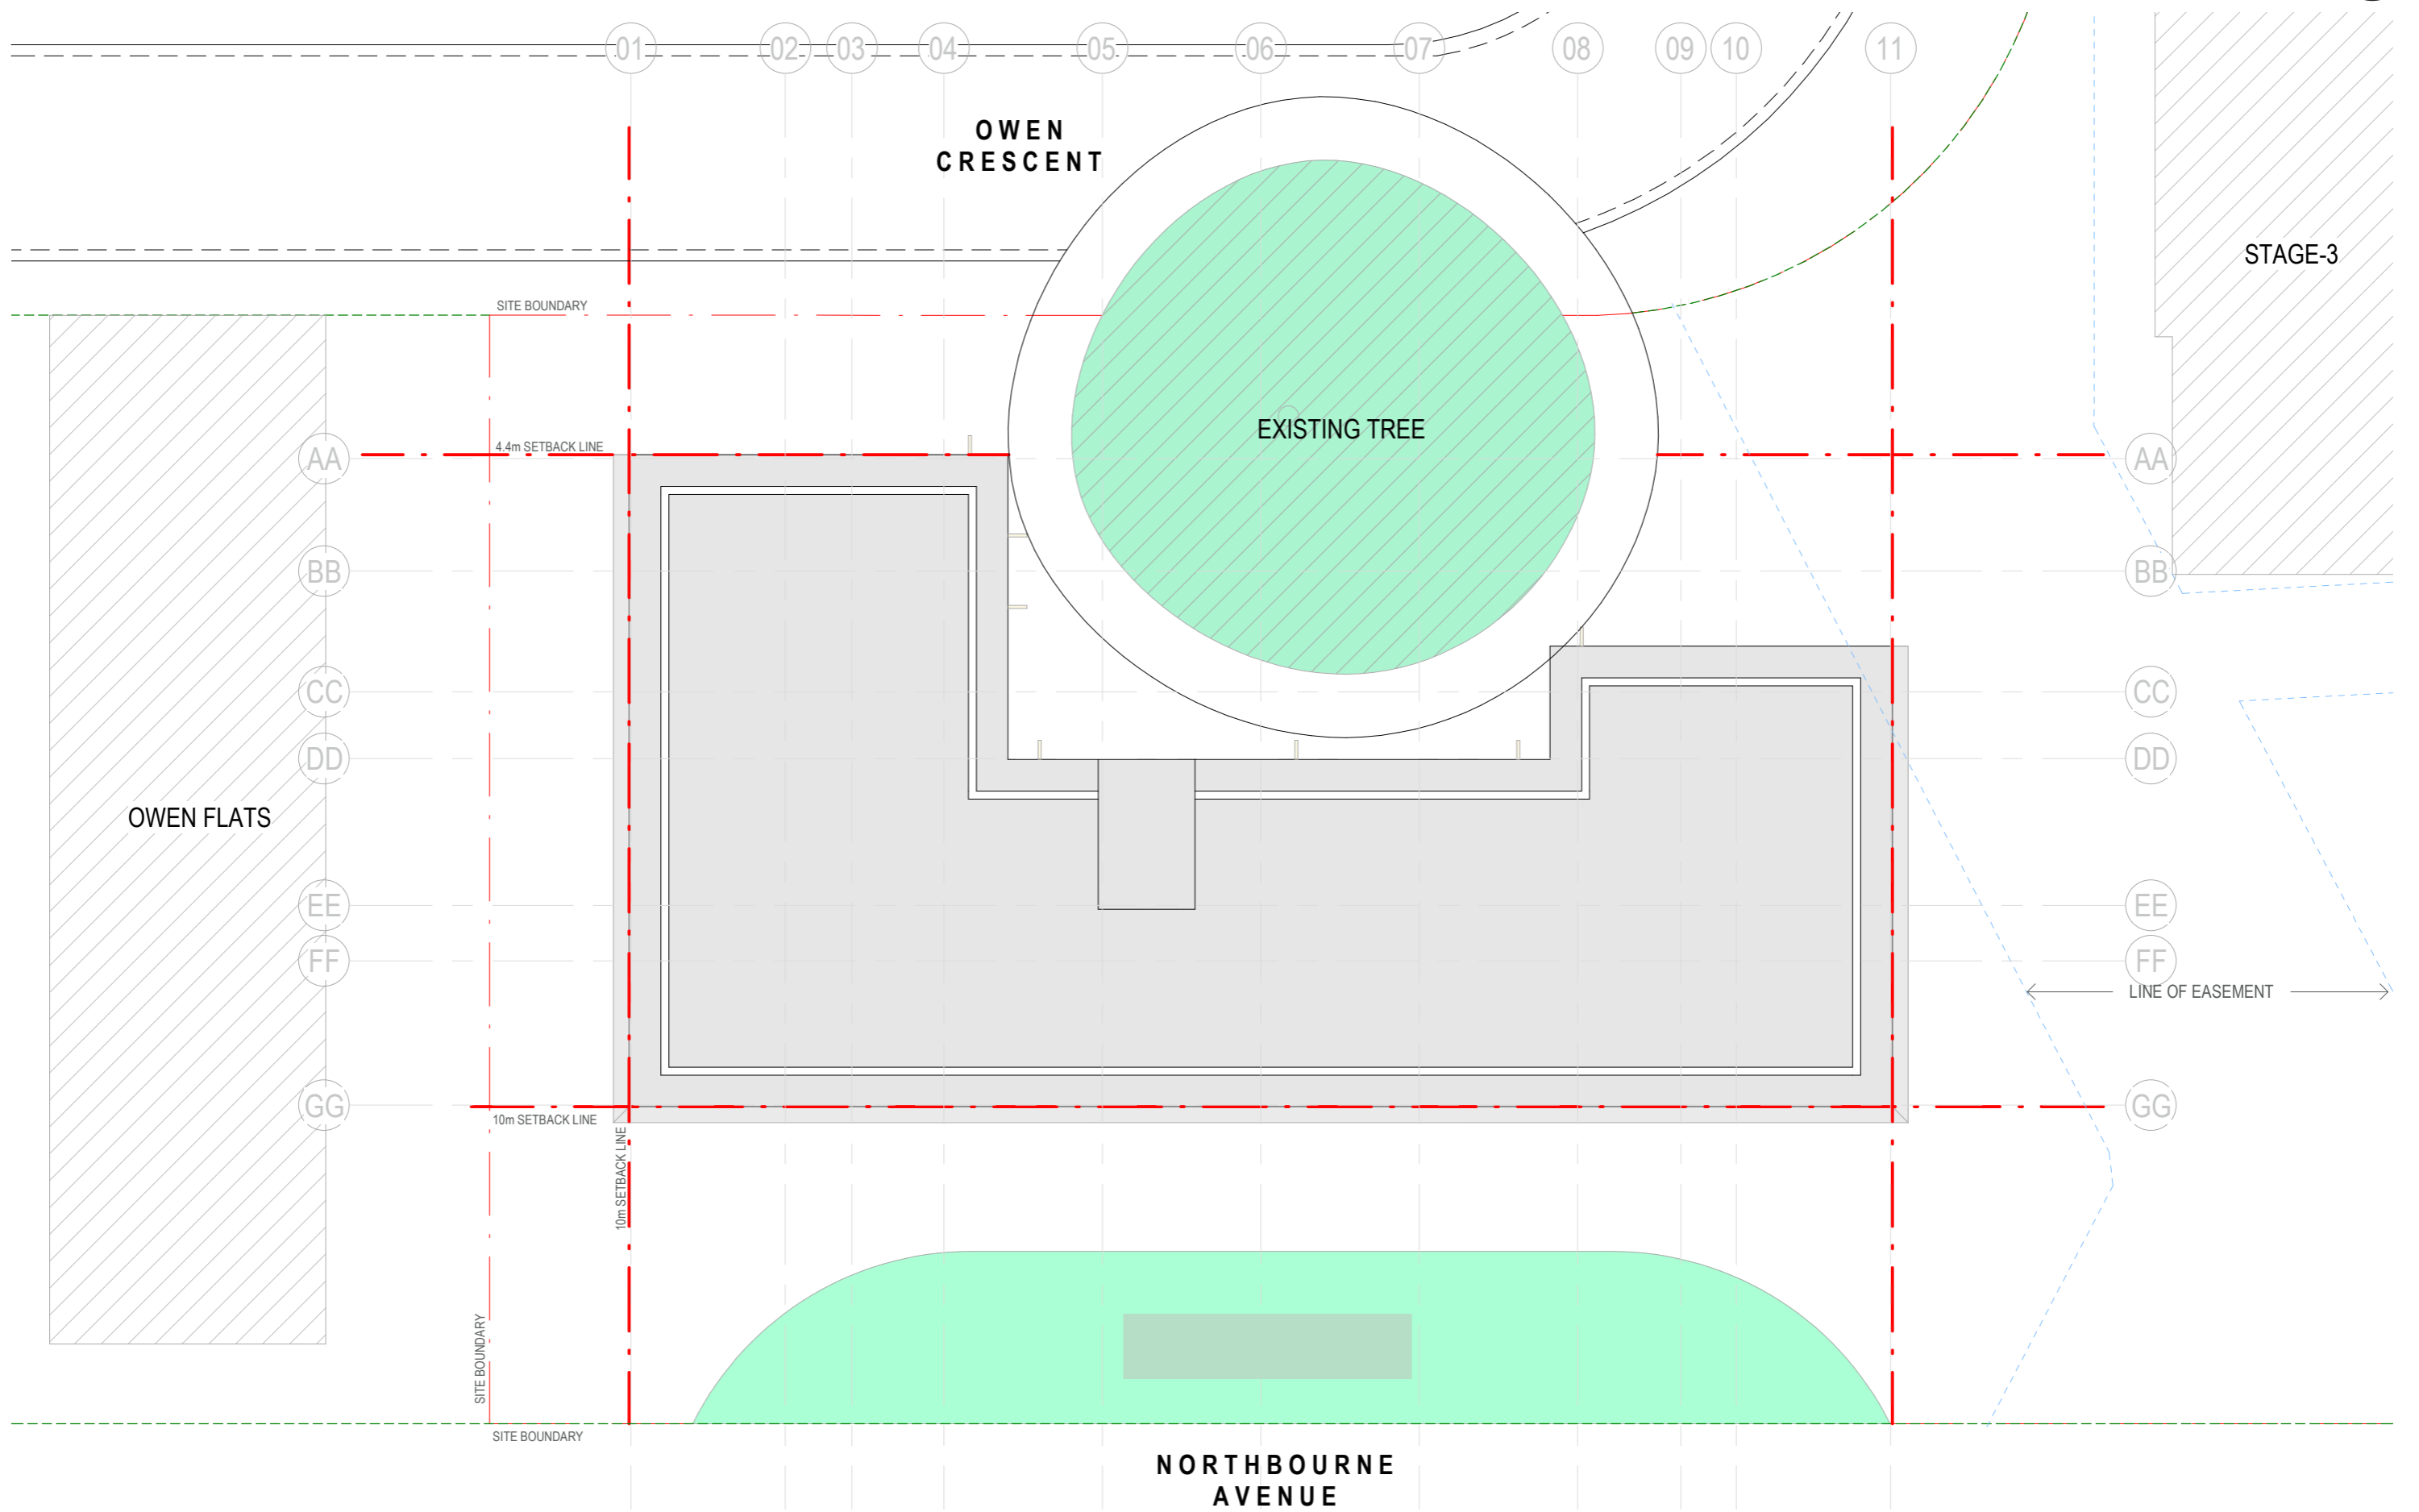

Elevations - North

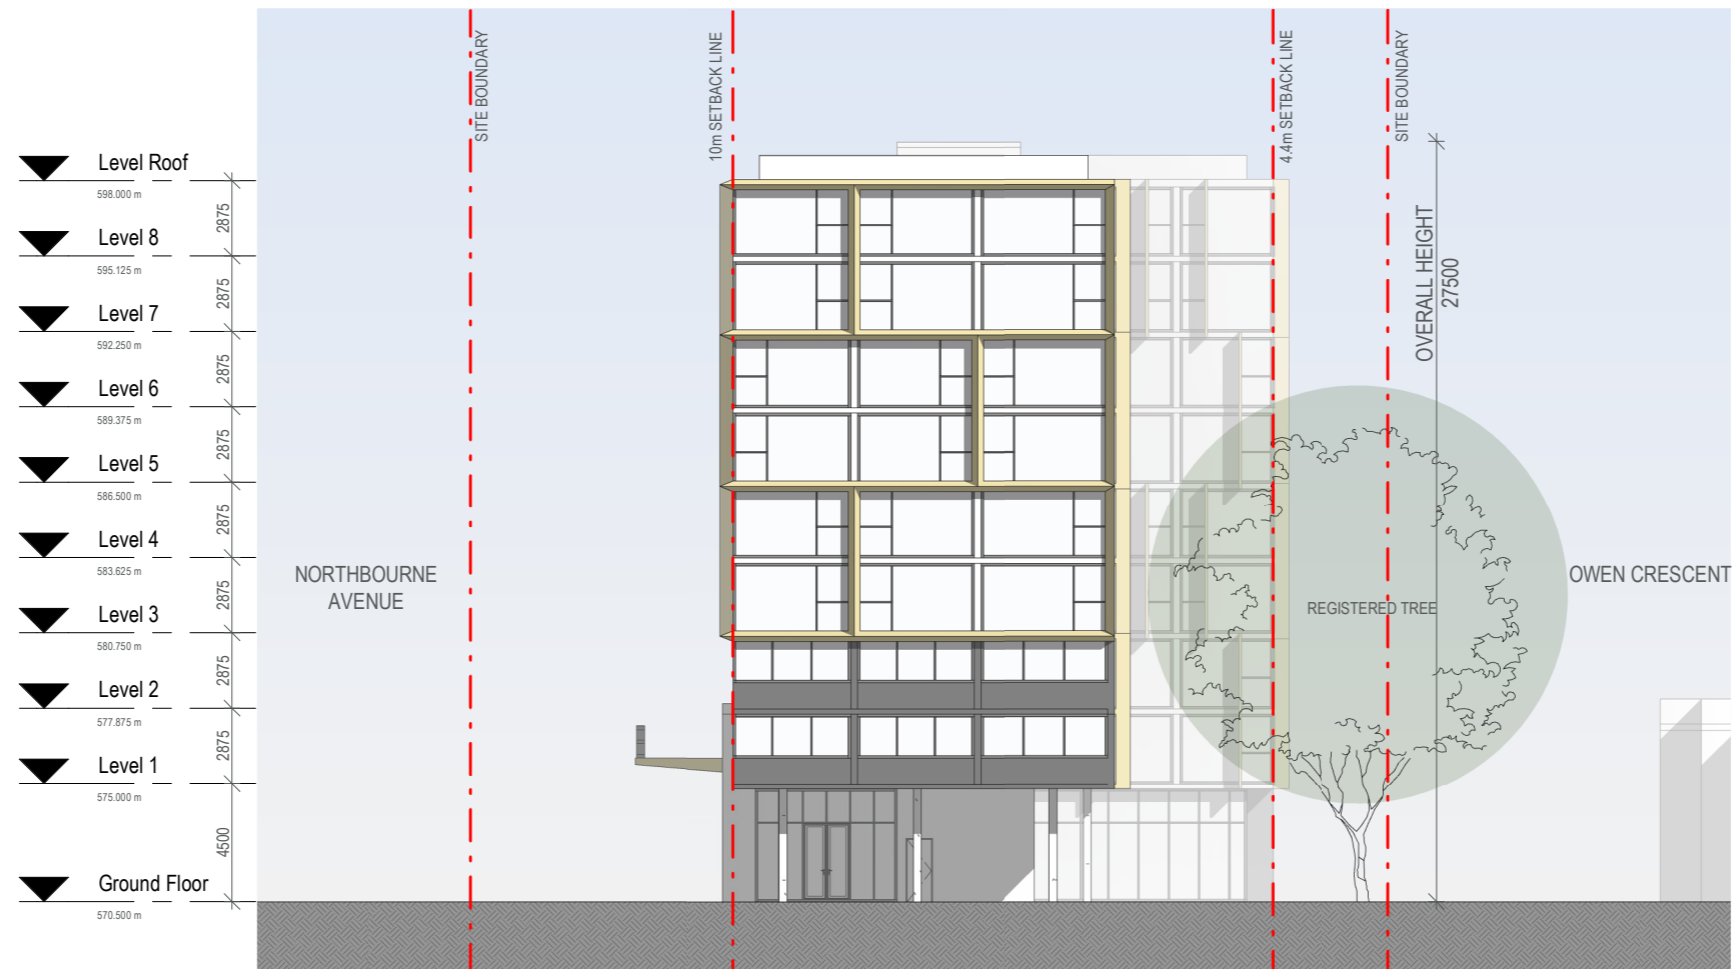


Elevations - South

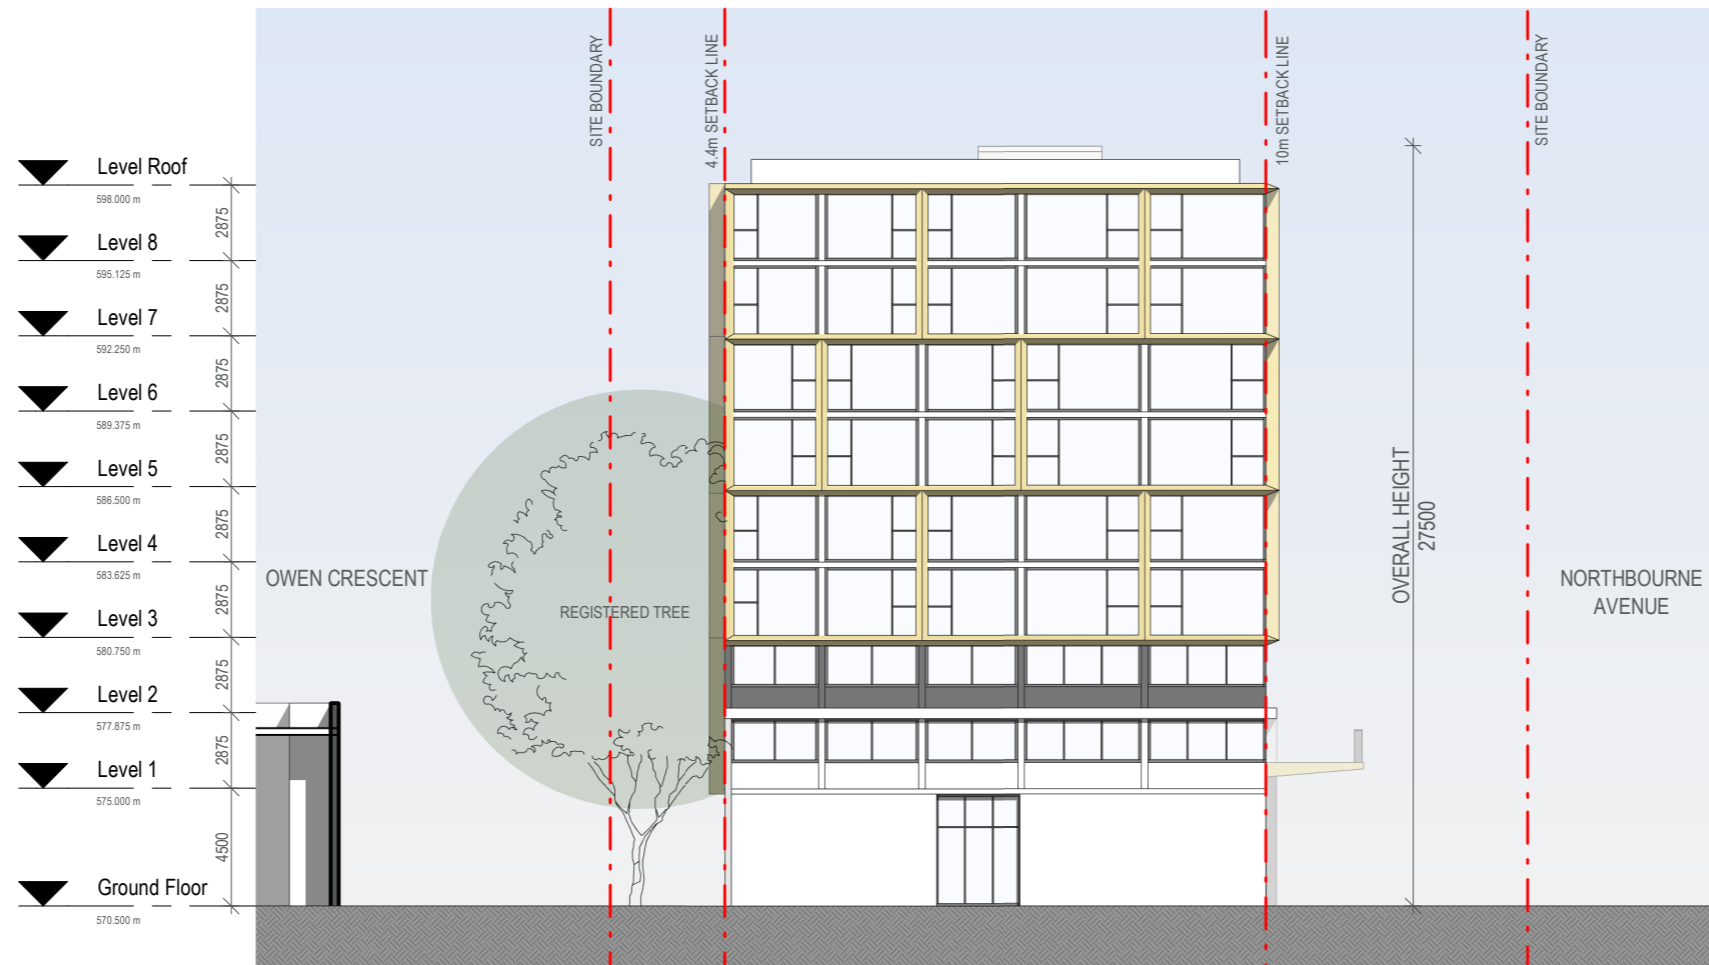


Elevations - East



Elevations - West

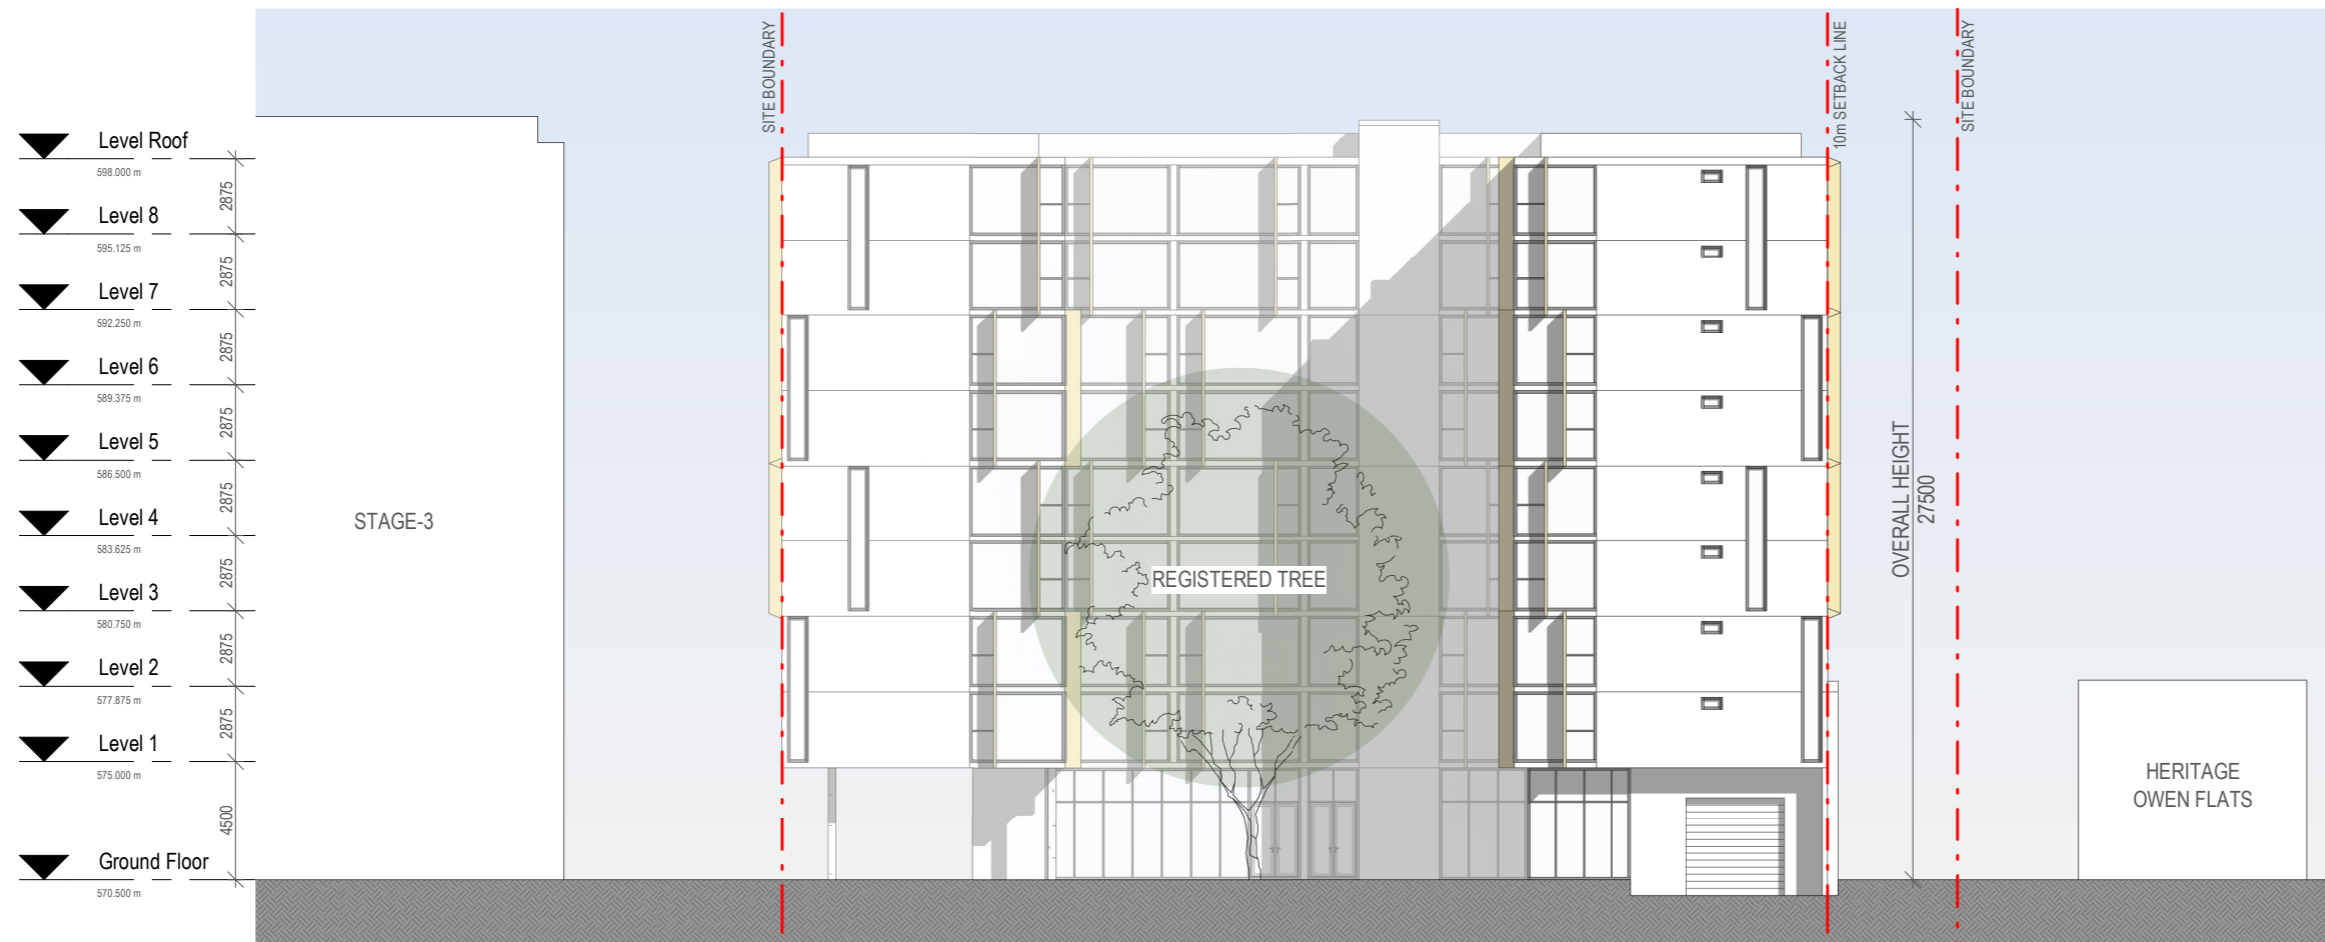

Section - AA

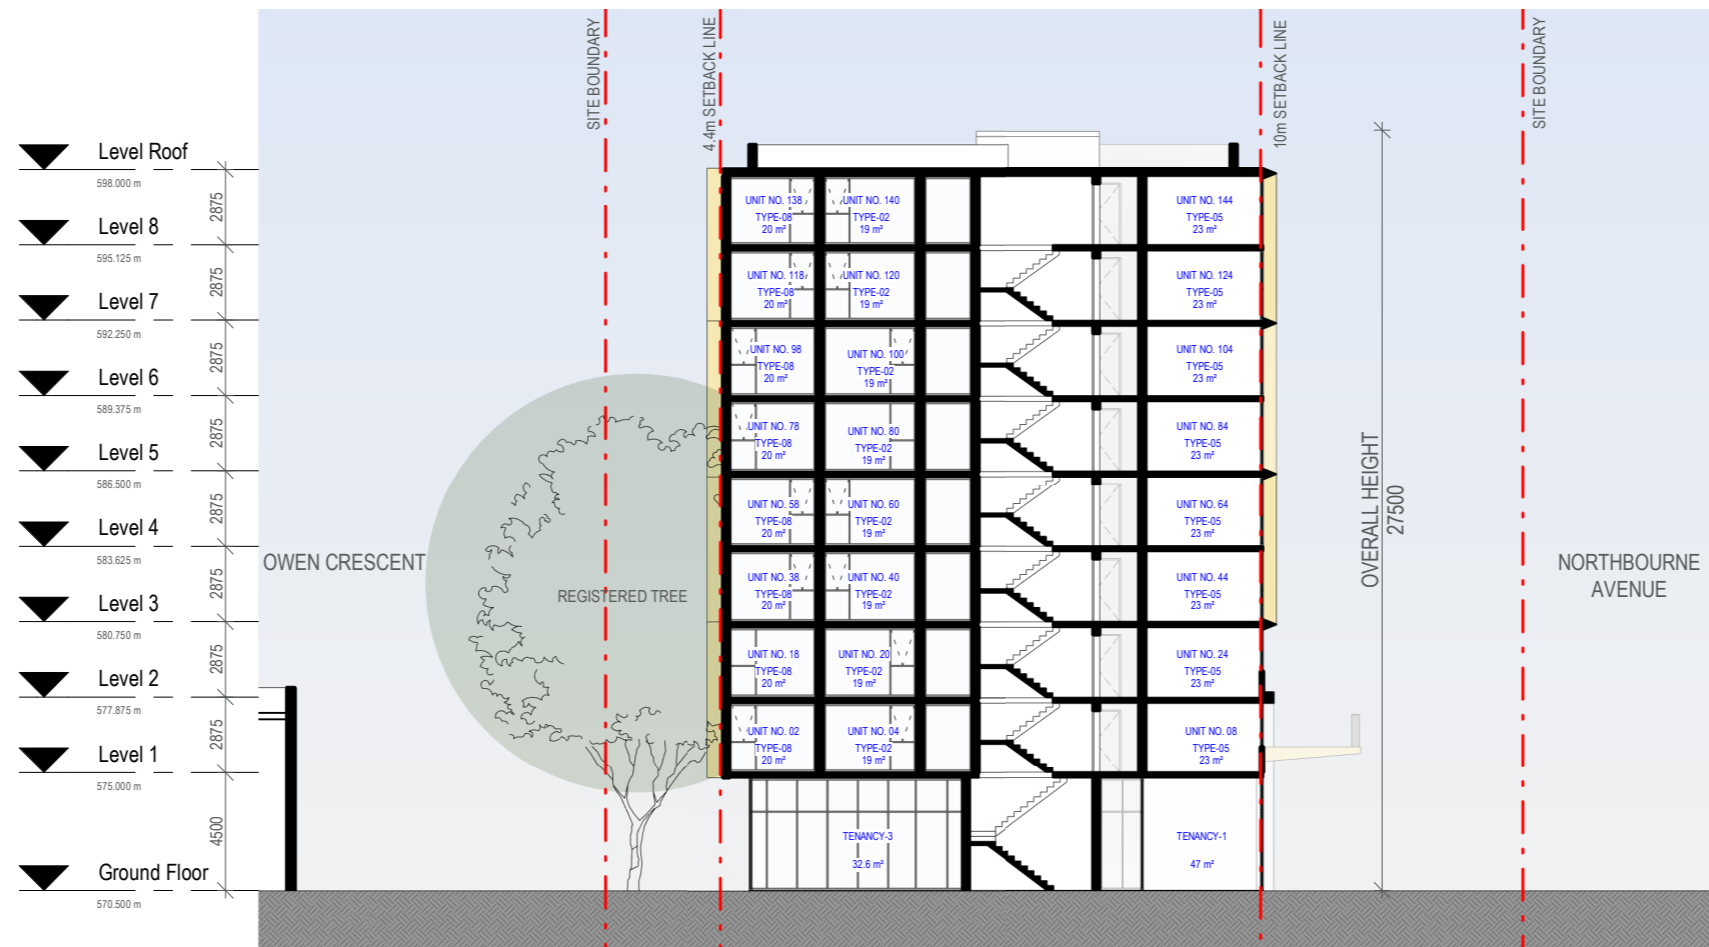









Lyneham on Northbourne Stage 4 - Serviced Apartments
Block 12 - Section 51 Lyneham

JWLAND